


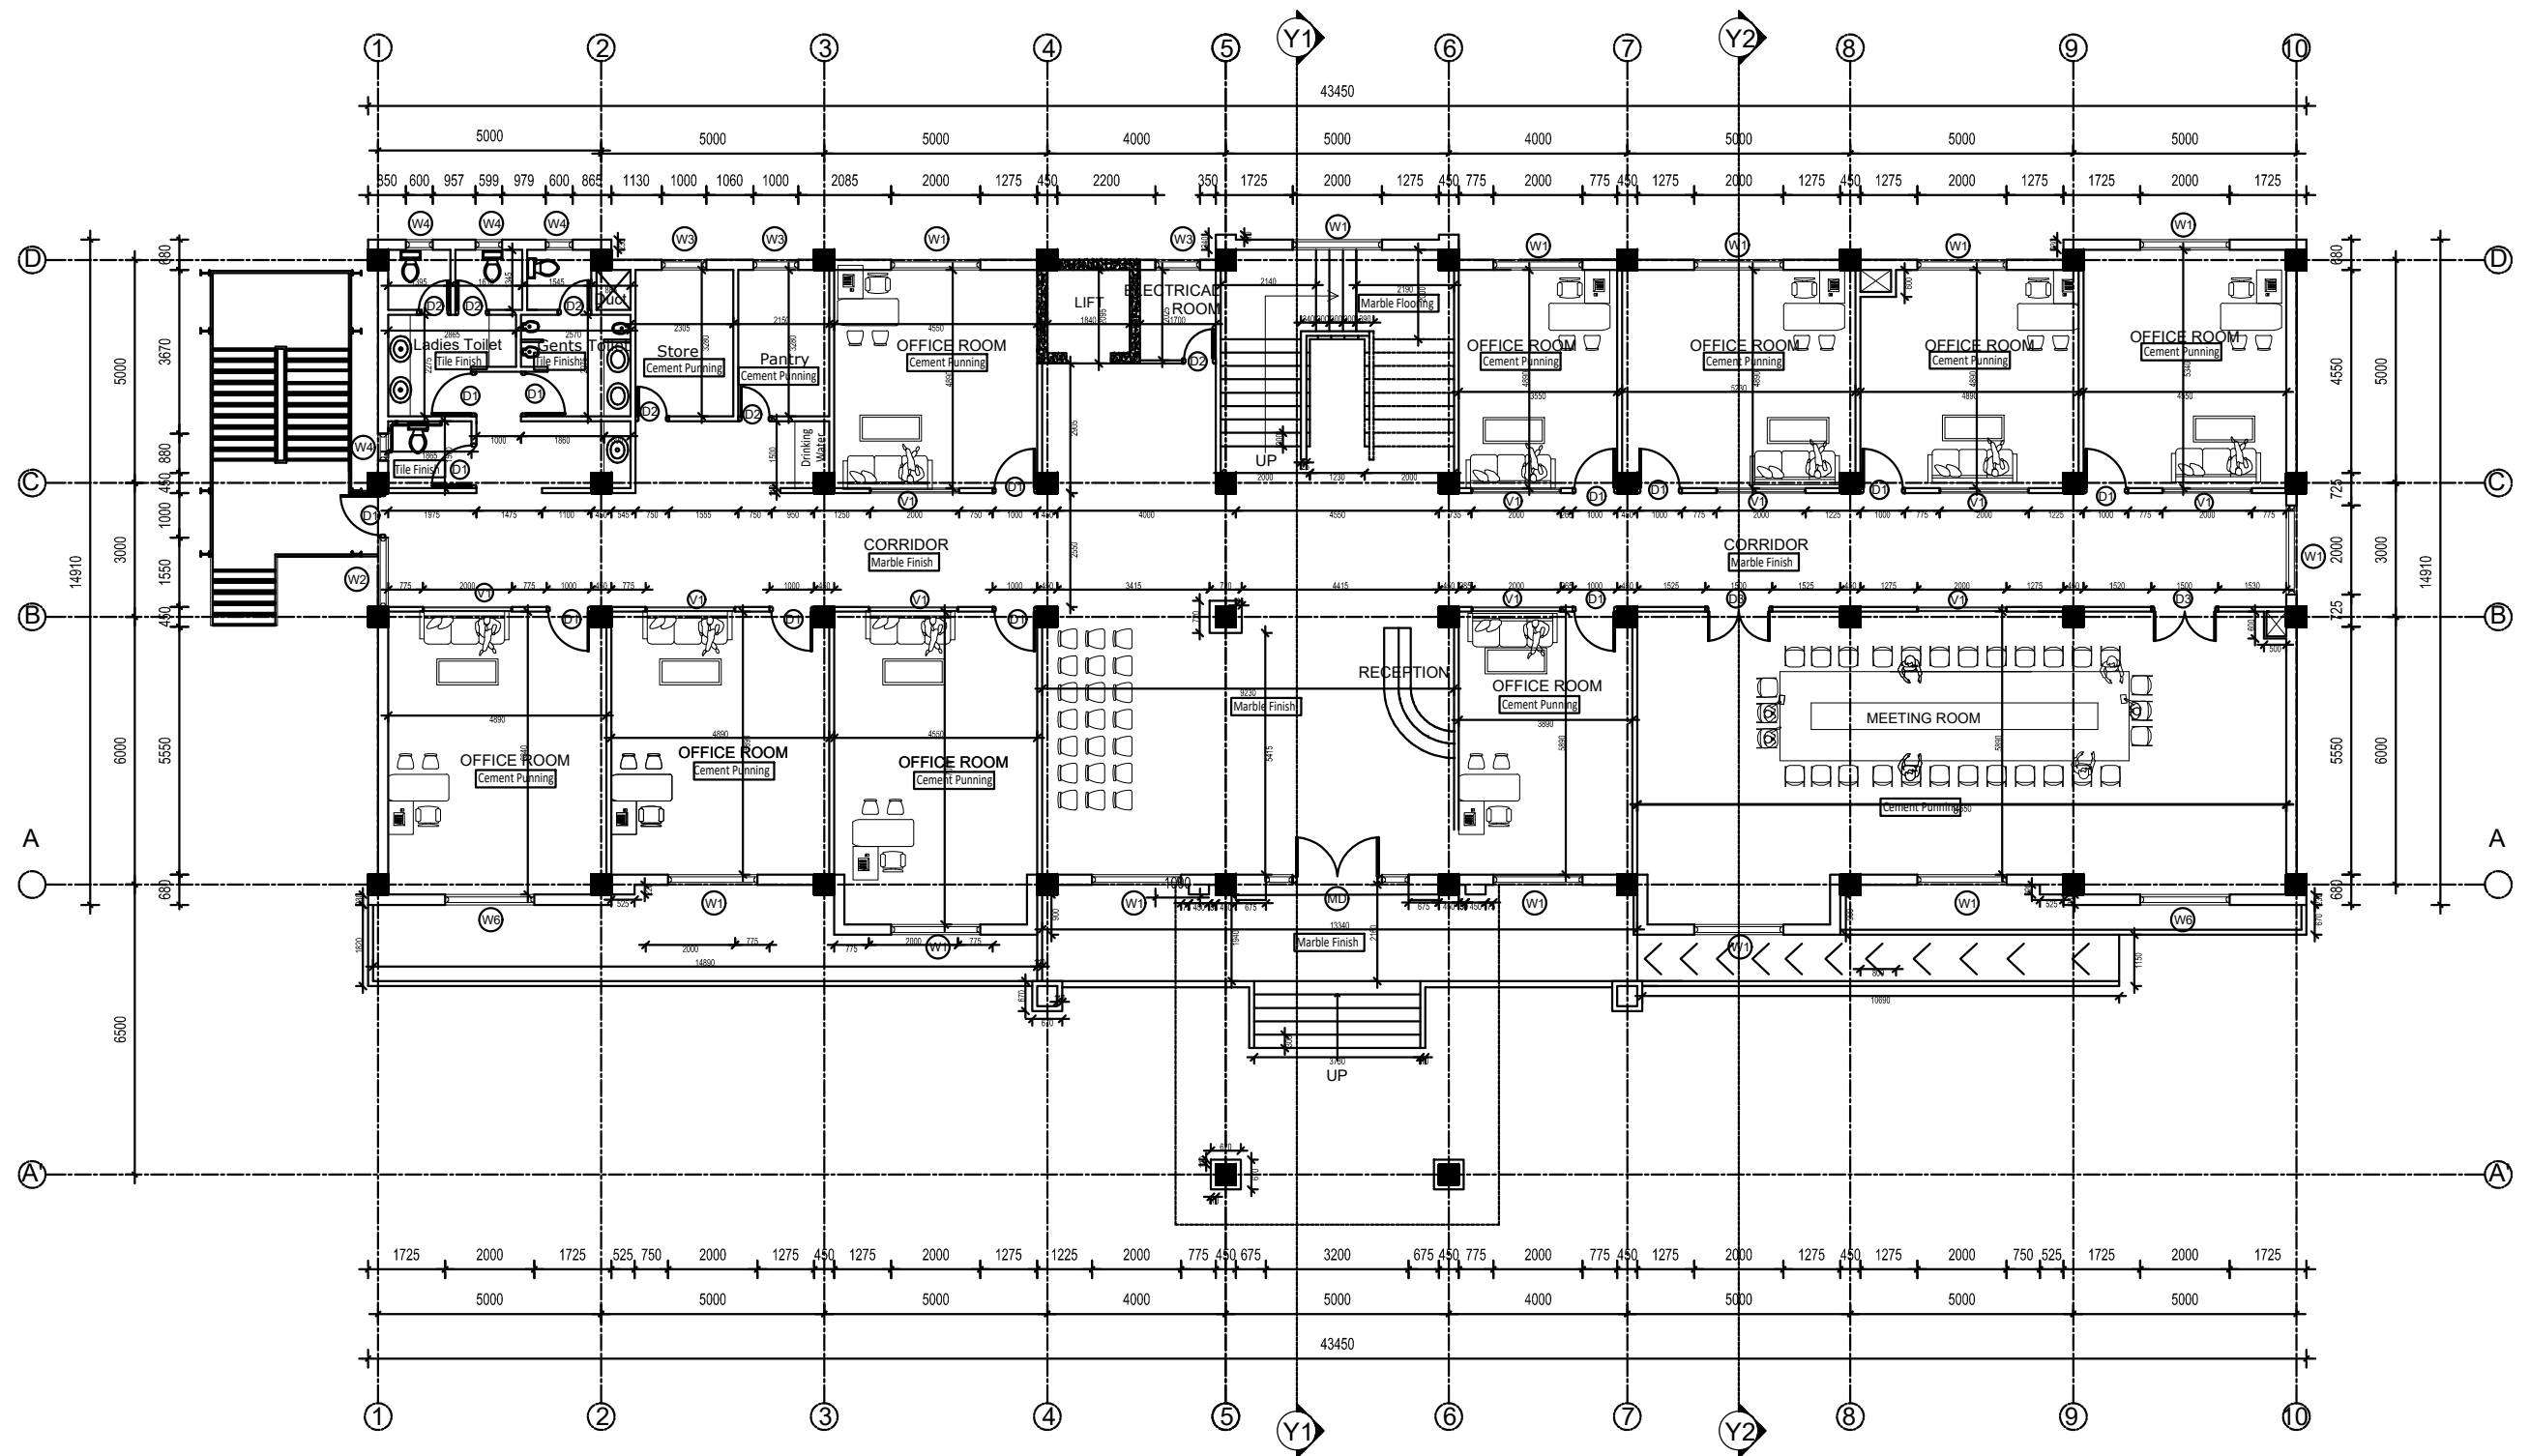

GROUND FLOOR PLAN
Area: 698.73 SQ.M.

Client :
Rautamai Rural Municipality
Office of the Municipal Executive
Bhutar, Udaypur
Province-1
Nepal

Consultant :
Gaumukhi Engineering Services Pvt.Ltd
Sanepa,Lalitpur-2, Nepal
Phone: 01-5905005
Email: gaumukhiengineering@gmail.com

Project Title:
Detailed Project Report of Municipality Building
Rautamai Rural Municipality, Bhutar, Udaypur

Consultant:
Designed By : -Nitu Basnet
Signature :
Checked By :Balendra Shah
Signature :
Approved By :
Signature :


Client:
Checked By :
Signature :
Recommended By :
Signature :
Approved By :
Signature :

Sheet Title:
GROUND FLOOR PLAN

Date :2019
Scale : 1:150
Unit :Millimeter

Sheet No. :

A
01

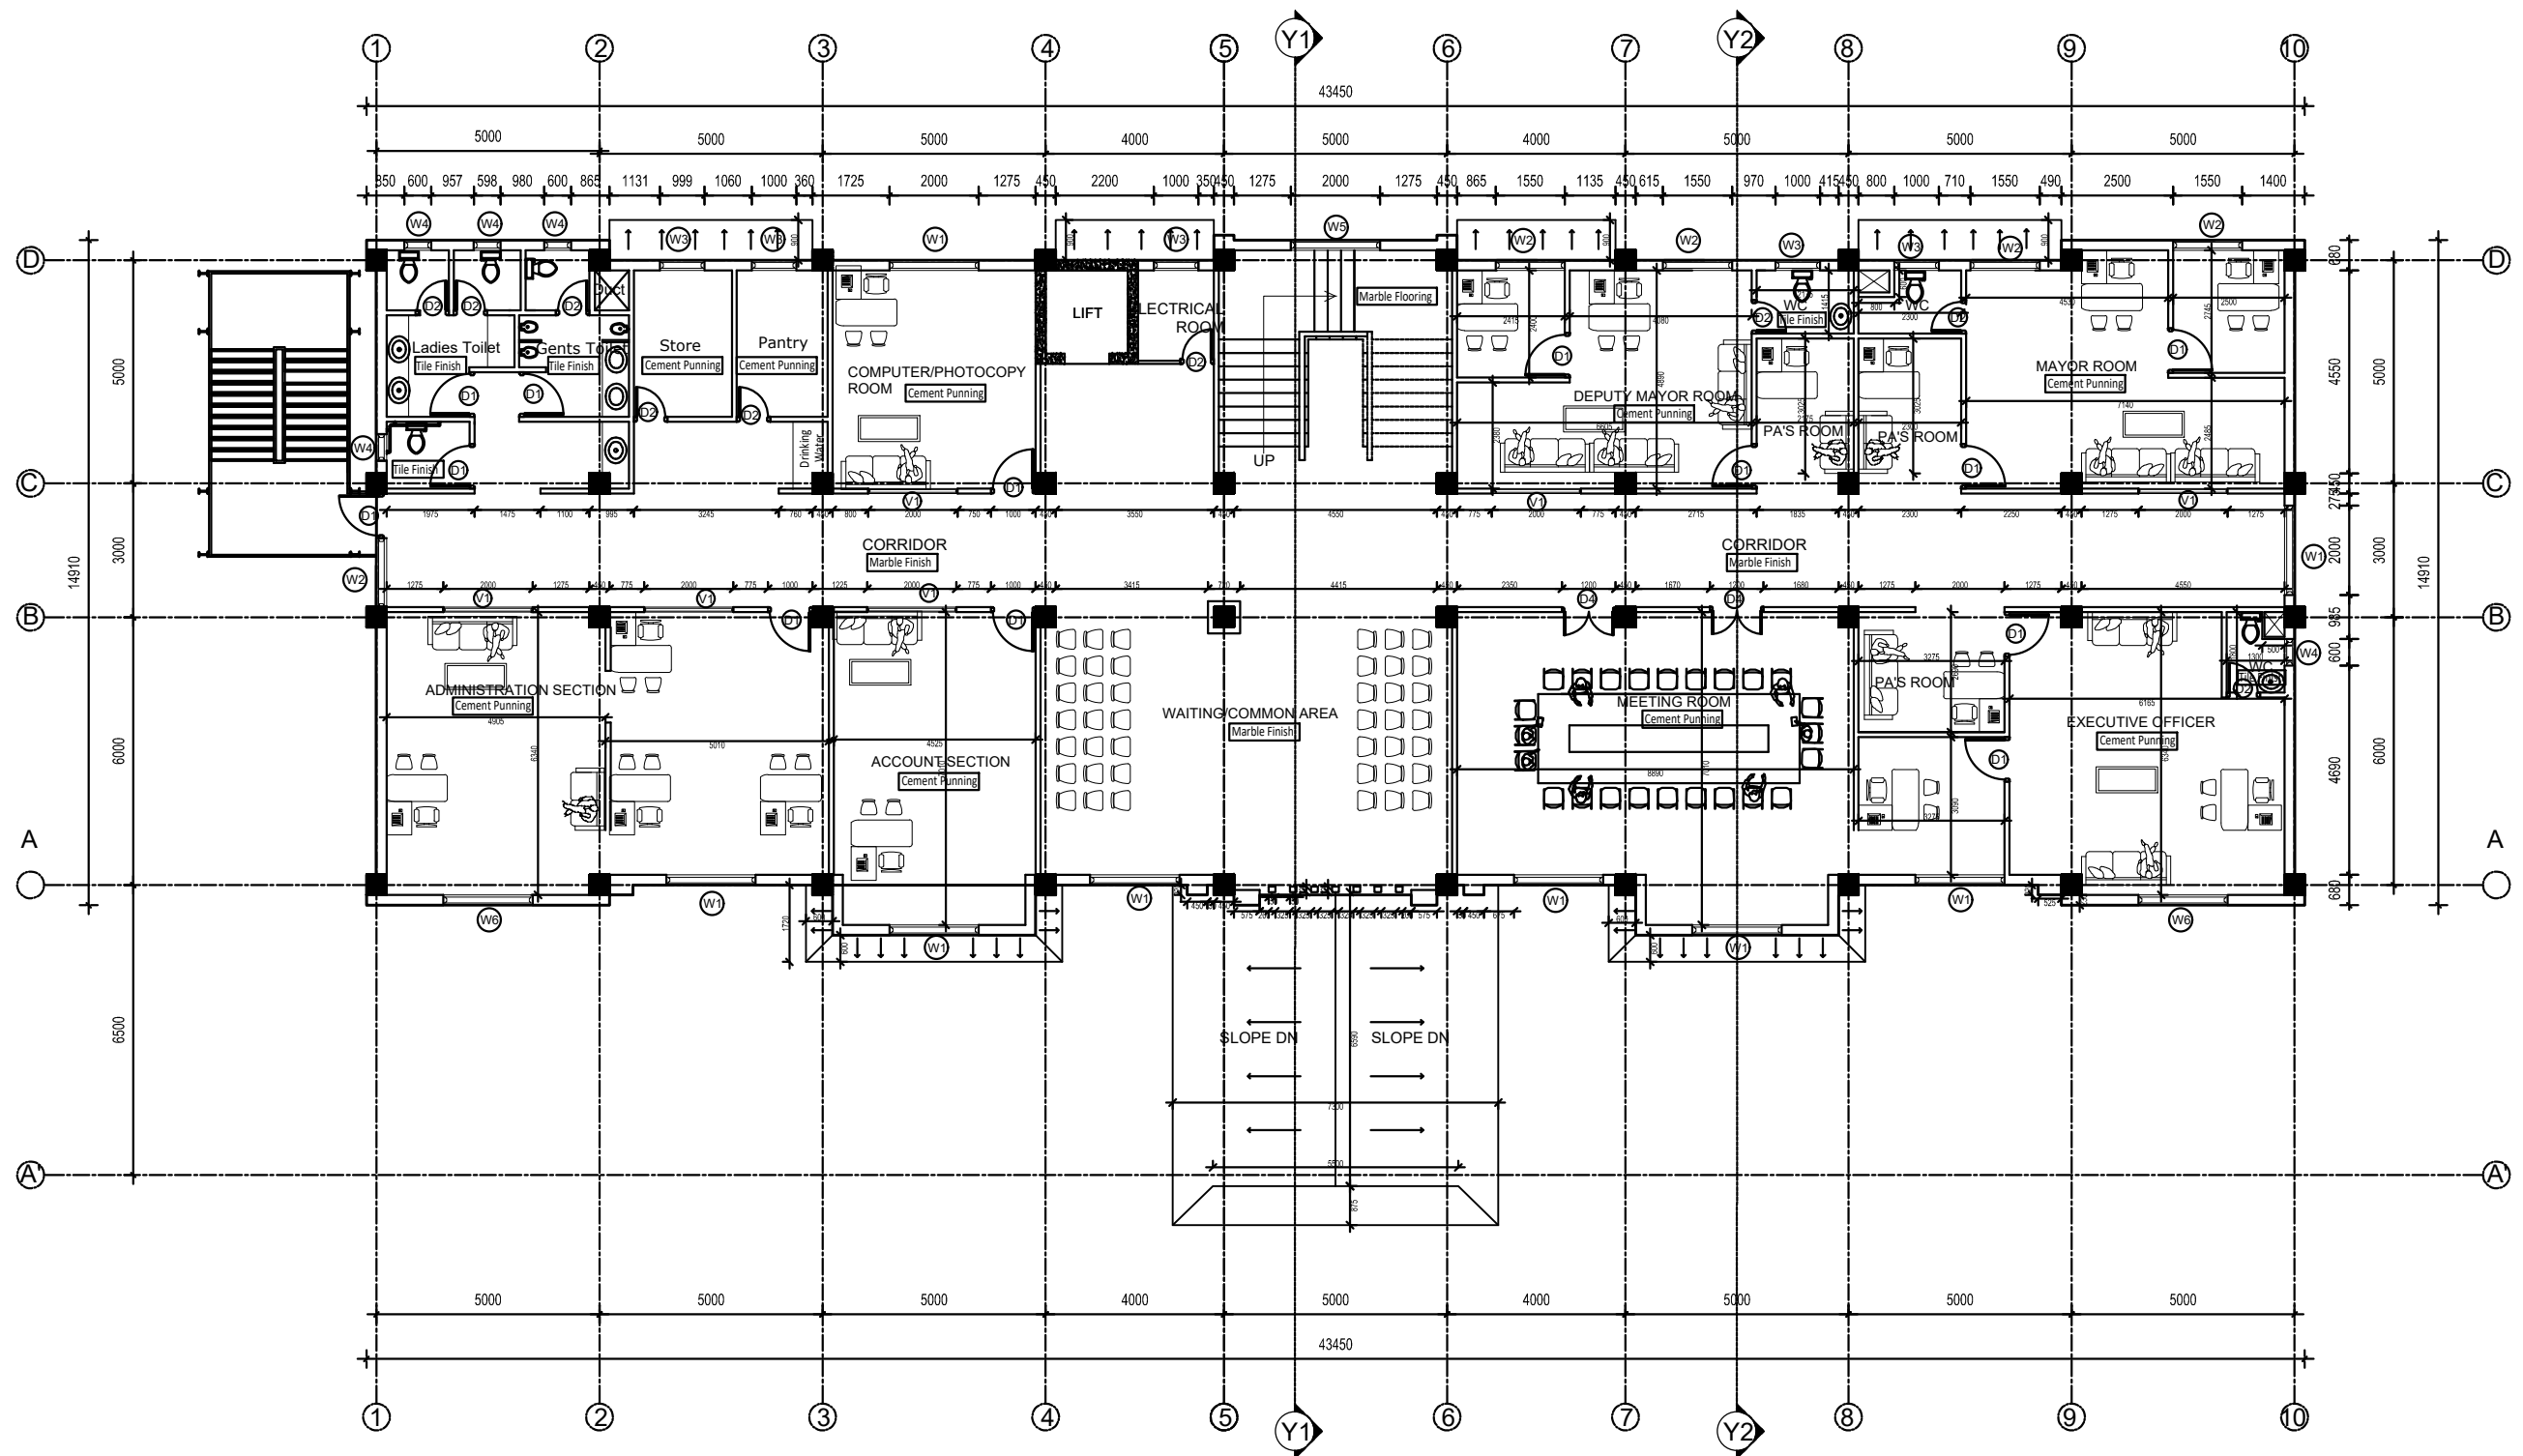

FIRST FLOOR PLAN
Area: 628.38 sq.m.

Client :
Rautamai Rural Municipality
Office of the Municipal Executive
Bhutar, Udaypur
Province-1
Nepal

Consultant :
Gaumukhi Engineering Services Pvt.Ltd
Sanepa,Lalitpur-2, Nepal
Phone: 01-5905005
Email: gaumukhiengineering@gmail.com

Project Title:
Detailed Project Report of Municipality Building
Rautamai Rural Municipality, Bhutar, Udaypur

Consultant:
Designed By : -Nitu Basnet
Signature :
Checked By :Balendra Shah
Signature :
Approved By :
Signature :


Client:
Checked By :
Signature :
Recommended By :
Signature :
Approved By :
Signature :

Sheet Title:
FIRST FLOOR PLAN

Date :2019
Scale : 1:150
Unit :Millimeter

Sheet No. :

A
02

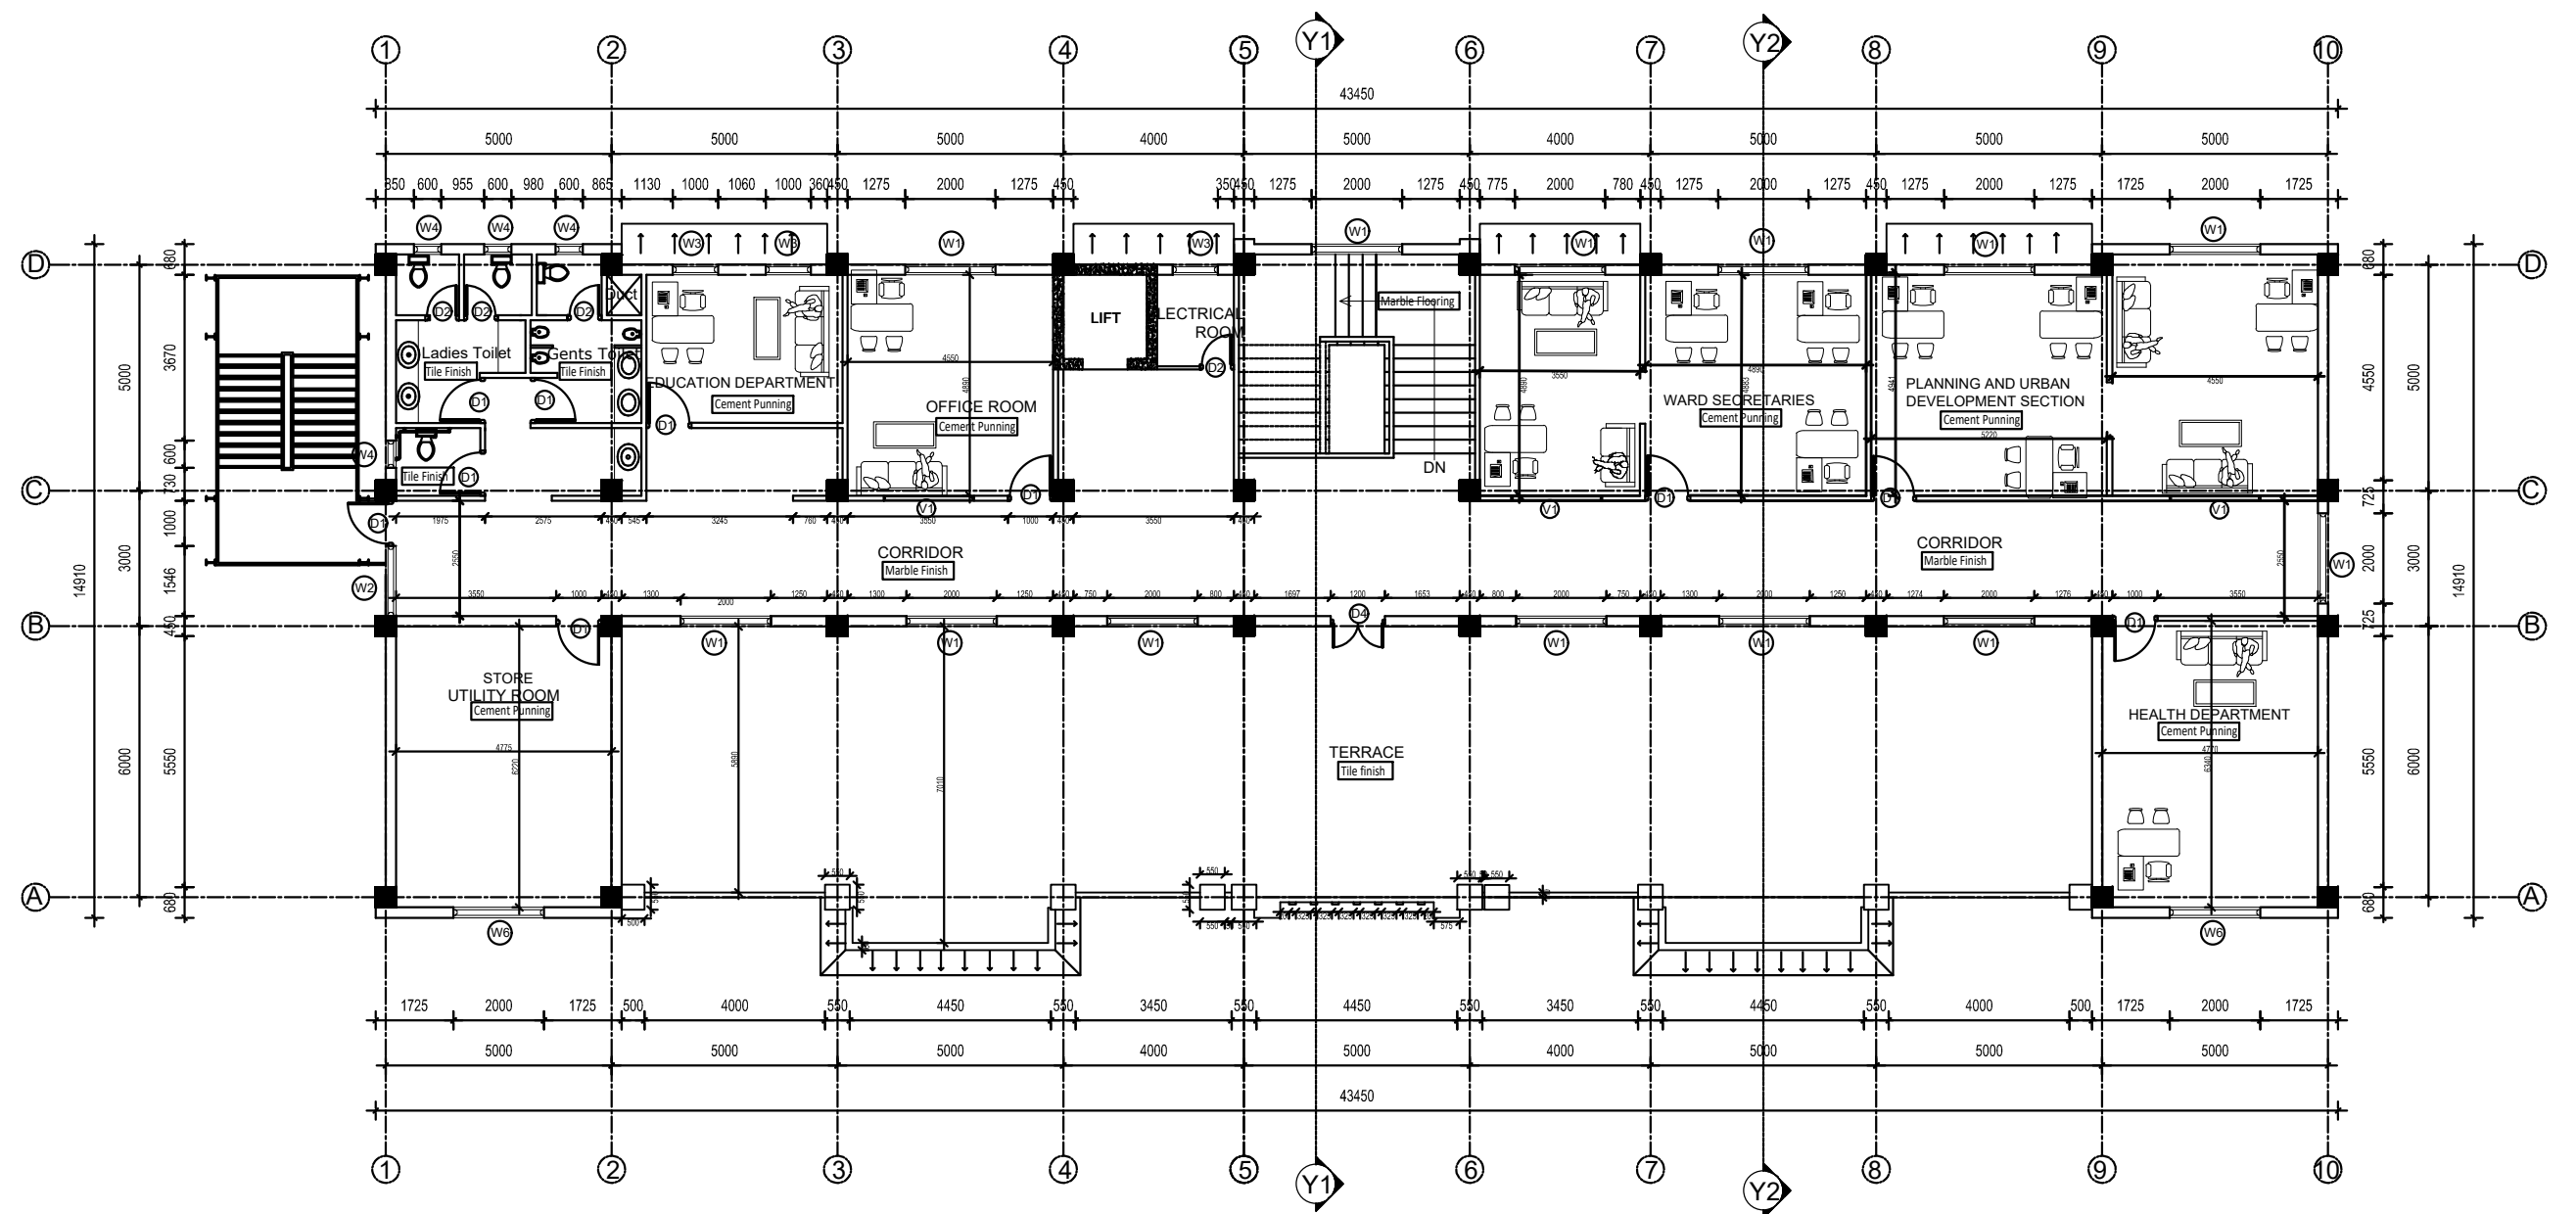

TOP FLOOR PLAN
Area: 421.20 SQ.M.

Client :
Rautamai Rural Municipality
Office of the Municipal Executive
Bhutar, Udaypur
Province-1
Nepal

Consultant :
Gaumukhi Engineering Services Pvt.Ltd
Sanepa,Lalitpur-2, Nepal
Phone: 01-5905005
Email: gaumukhiengineering@gmail.com

Project Title:
Detailed Project Report of Municipality Building
Rautamai Rural Municipality, Bhutar, Udaypur

Consultant:
Designed By : -Nitu Basnet
Signature :
Checked By :Balendra Shah
Signature :
Approved By :
Signature :


Client:
Checked By :
Signature :
Recommended By :
Signature :
Approved By :
Signature :

Sheet Title:
SECOND FLOOR PLAN

Date :2019
Scale : 1:150
Unit :Millimeter

Sheet No. :

A
03

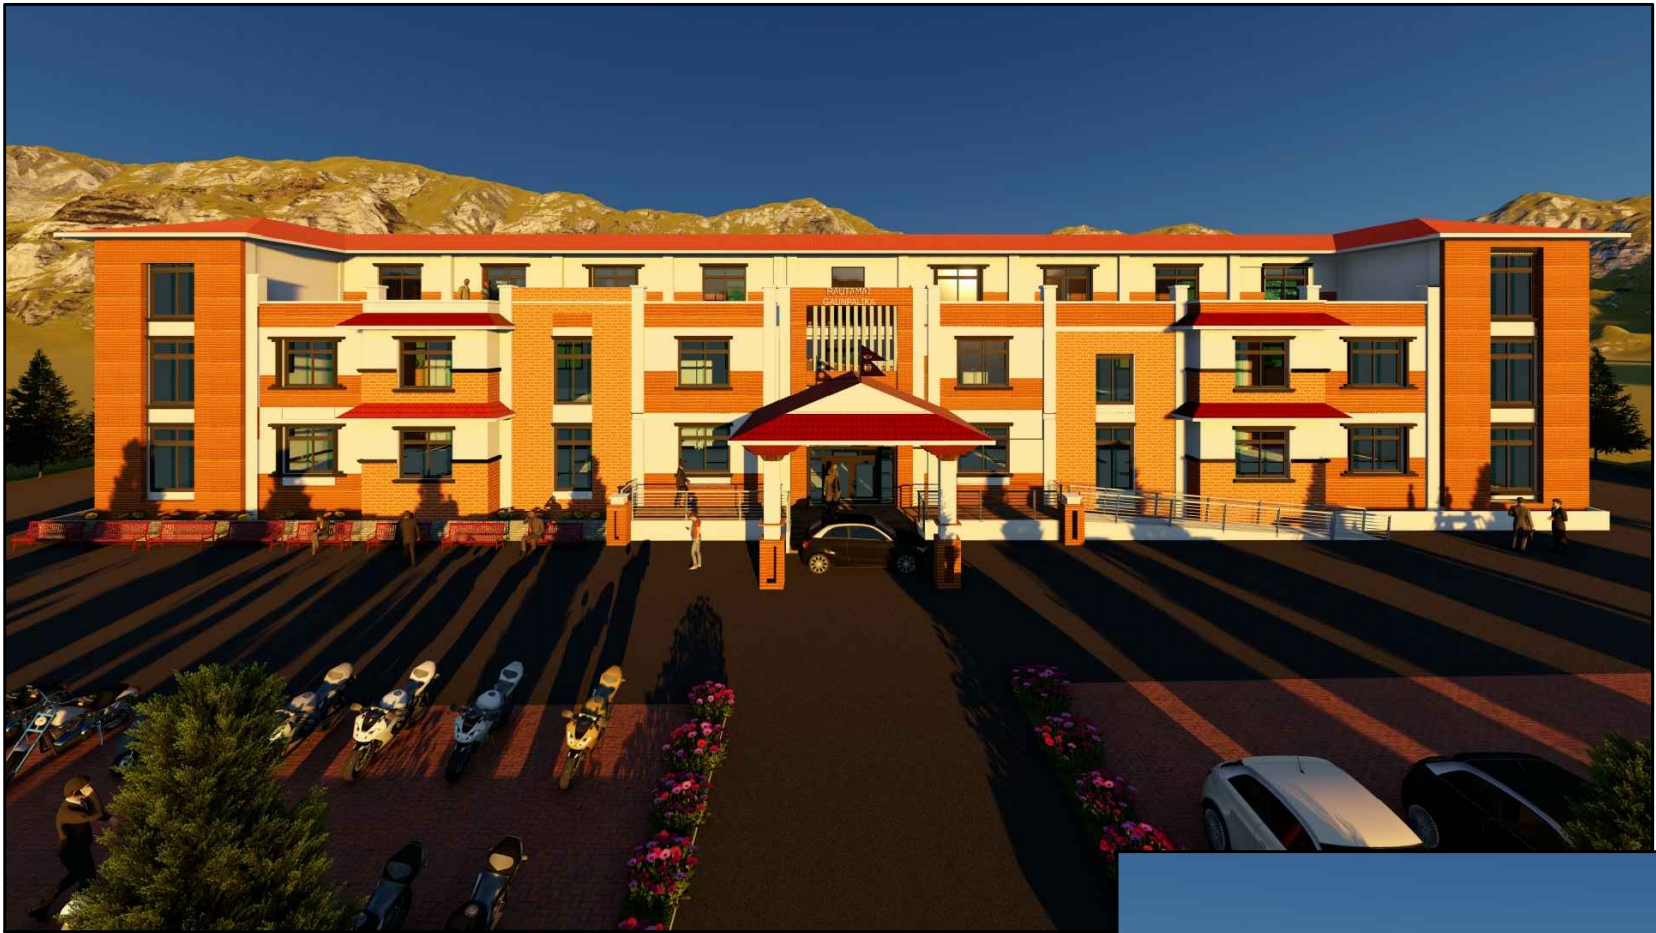

Client :
Rautamai Rural Municipality
Office of the Municipal Executive
Bhutar, Udaypur
Province-1
Nepal

Consultant :
Gaumukhi Engineering Services Pvt.Ltd
Sanepa,Lalitpur-2, Nepal
Phone: 01-5905005
Email: gaumukhiengineering@gmail.com

Project Title:
Detailed Project Report of Municipality Building
Rautamai Rural Municipality, Bhutar, Udaypur

Consultant:	
Designed By : -Nitu Basnet	Drawn By :Nitu Basnet
Signature :	
Checked By :Balendra Shah	
Signature :	
Approved By :	
Signature :	

Client:	
Checked By :	
Signature :	
Recommended By :	
Signature :	
Approved By :	
Signature :	

Sheet Title:
3D View
Date :2019
Scale : 1:150
Unit :Millimeter

Sheet No. :

A
09



Client :
Rautamai Rural Municipality
Office of the Municipal Executive
Bhutar, Udaypur
Province-1
Nepal

Consultant :
Gaumukhi Engineering Services Pvt.Ltd
Sanepa,Lalitpur-2, Nepal
Phone: 01-5905005
Email: gaumukhiengineering@gmail.com

Project Title:
Detailed Project Report of Municipality Building
Rautamai Rural Municipality, Bhutar, Udaypur

Consultant:	
Designed By : -Nitu Basnet	Drawn By :Nitu Basnet
Signature :	
Checked By :Balendra Shah	
Signature :	
Approved By :	
Signature :	

Client:	
Checked By :	
Signature :	
Recommended By :	
Signature :	
Approved By :	
Signature :	

Sheet Title: 3D View
Date :2019
Scale : 1:150
Unit :Millimeter

Sheet No. :

A
10



EAST ELEVATION

Client :
Rautamai Rural Municipality
Office of the Municipal Executive
Bhutar, Udaypur
Province-1
Nepal

Consultant :
Gaumukhi Engineering Services Pvt.Ltd
Sanepa,Lalitpur-2, Nepal
Phone: 01-5905005
Email: gaumukhiengineering@gmail.com

Project Title:
Detailed Project Report of Municipality Building
Rautamai Rural Municipality, Bhutar, Udaypur

Consultant:
Designed By : -Nitu Basnet
Signature :
Checked By :Balendra Shah
Signature :
Approved By :
Signature :

Client:
Checked By :
Signature :
Recommended By :
Signature :
Approved By :
Signature :


Sheet Title:
ELEVATIONS
Date :2019
Scale : 1:150
Unit :Millimeter

Sheet No. :


A
04



WEST ELEVATION

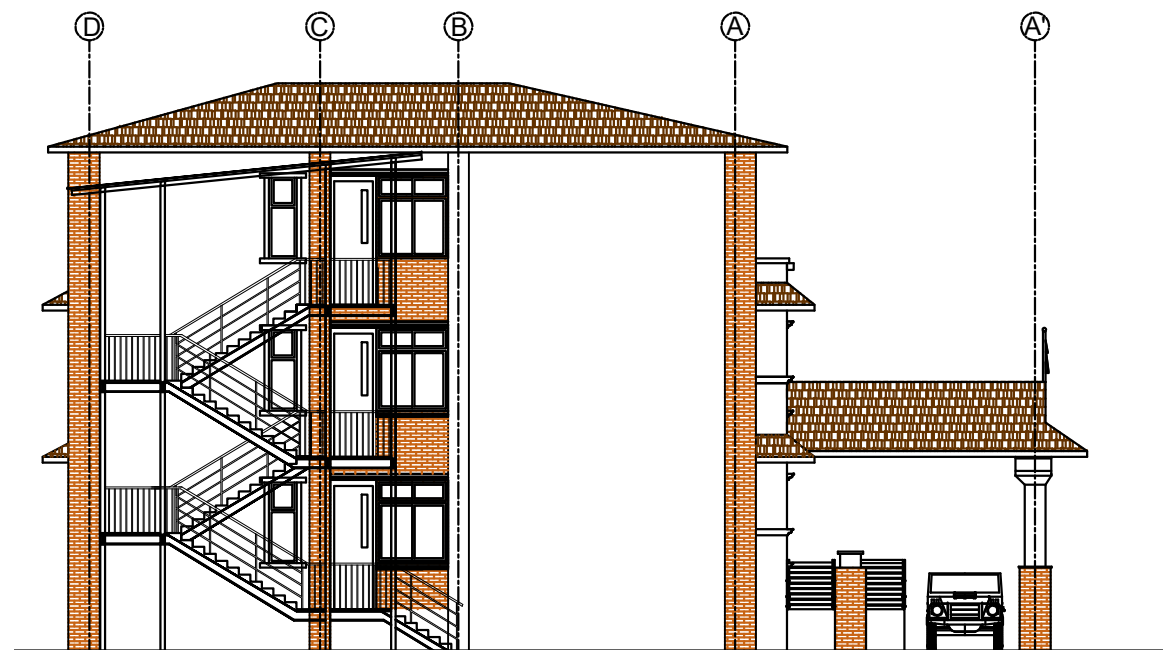

SOUTH ELEVATION

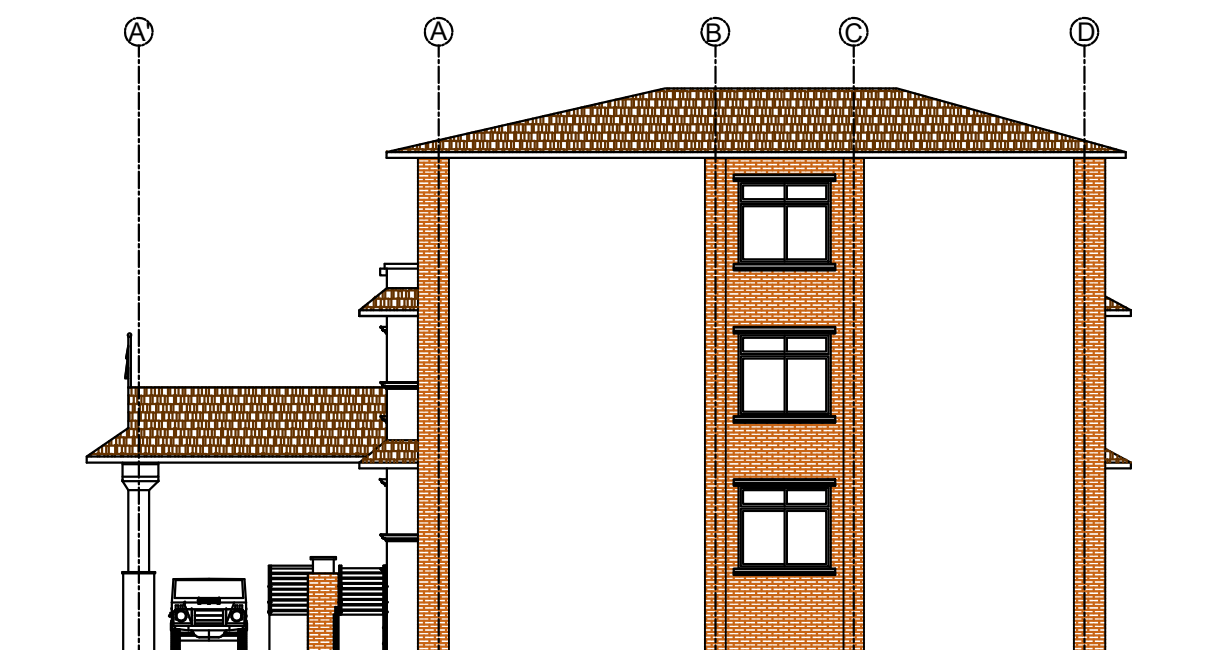

NORTH ELEVATION

Client :
Rautamai Rural Municipality
Office of the Municipal Executive
Bhutar, Udaypur
Province-1
Nepal

Consultant :
Gaumukhi Engineering Services Pvt.Ltd
Sanepa,Lalitpur-2, Nepal
Phone: 01-5905005
Email: gaumukhiengineering@gmail.com

Project Title:
Detailed Project Report of Municipality Building
Rautamai Rural Municipality, Bhutar, Udaypur


Consultant:
Designed By : -Nitu Basnet
Signature :
Checked By :Balendra Shah
Signature :
Approved By :
Signature :

Client:
Checked By :
Signature :
Recommended By :
Signature :
Approved By :
Signature :

Sheet Title:
ELEVATION/SECTION
Date :2019
Scale : 1:150
Unit :Millimeter

Sheet No. :

A
05

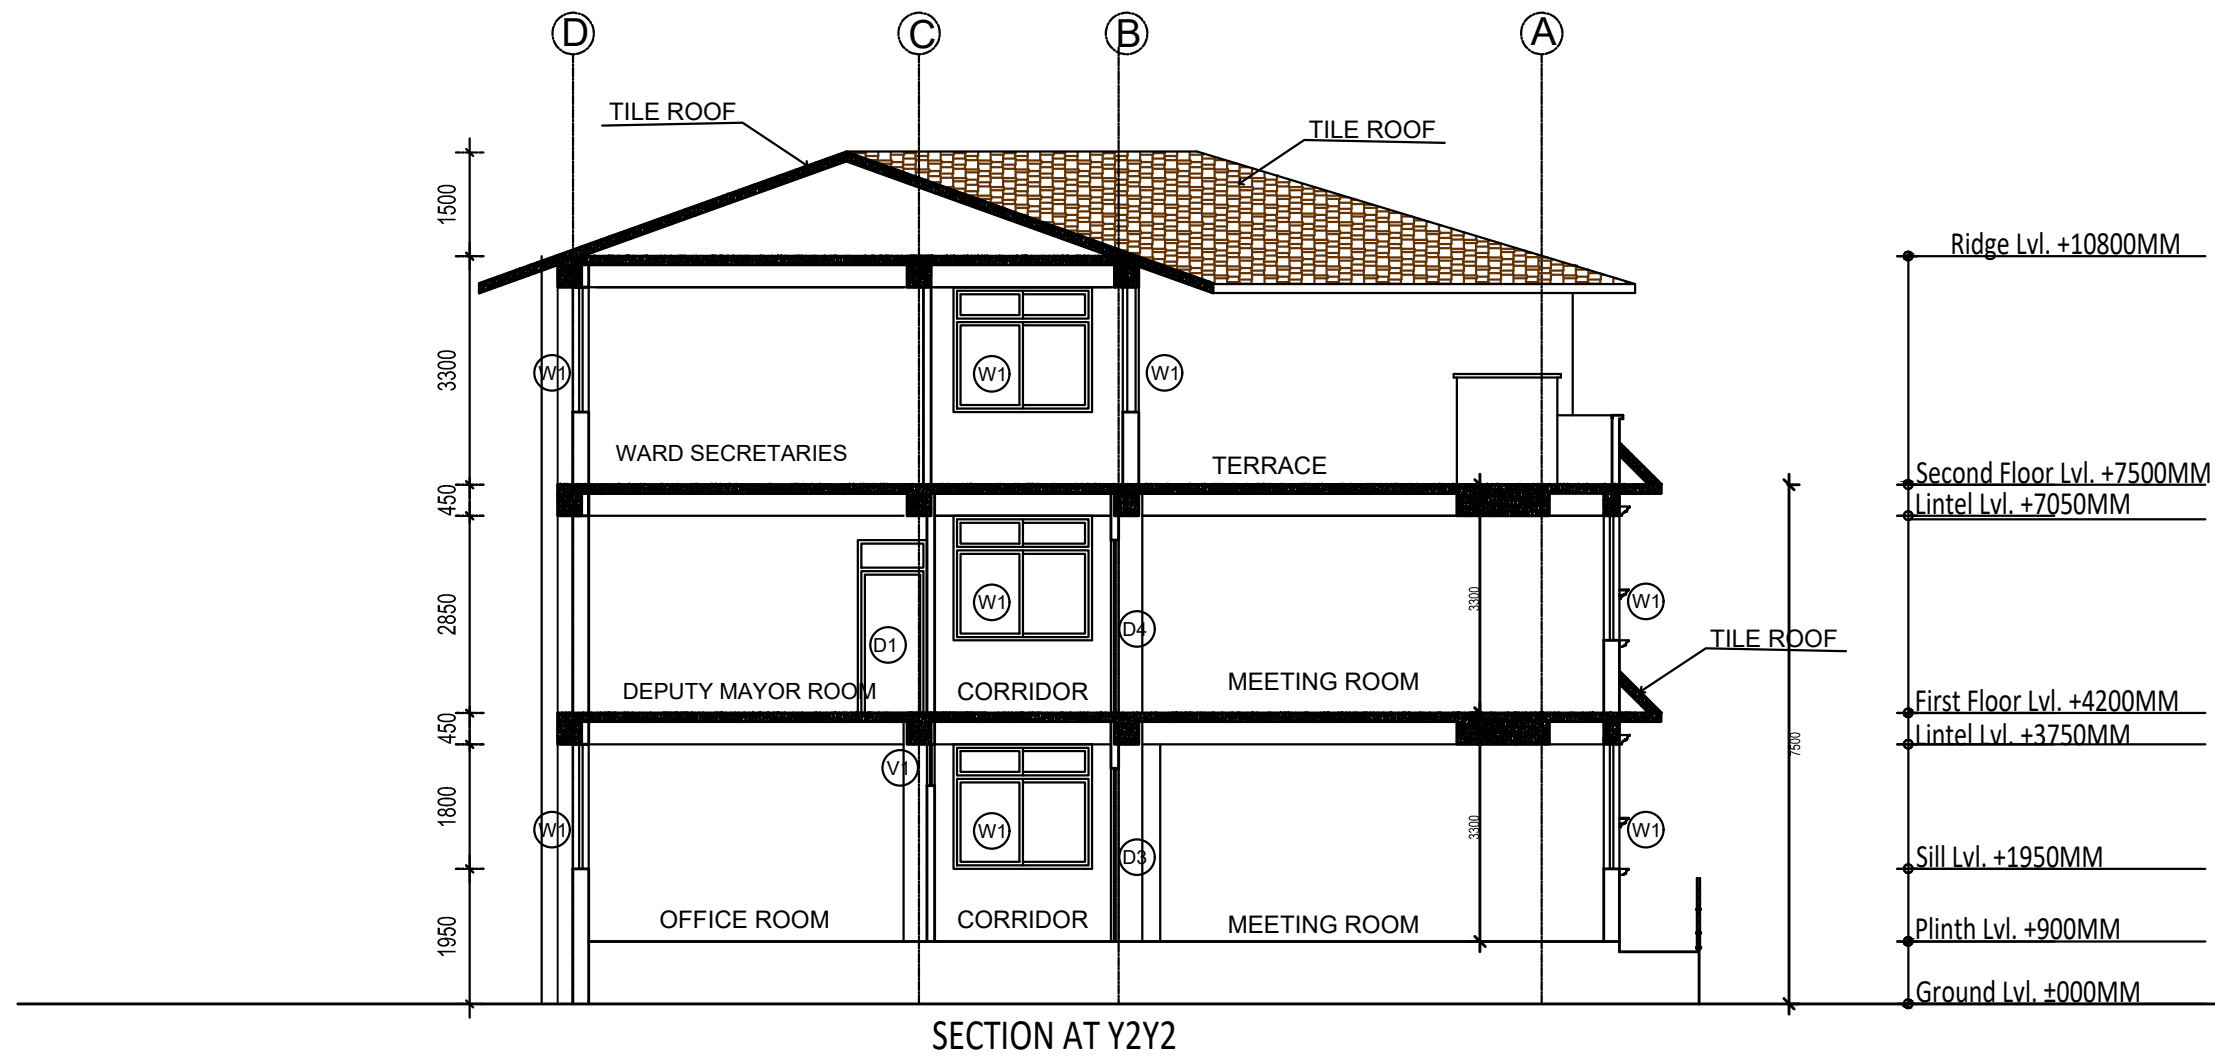

Client :
Rautamai Rural Municipality
Office of the Municipal Executive
Bhutar, Udaypur
Province-I
Nepal

Consultant :
Gaumukhi Engineering Services Pvt.Ltd
Sanepa,Lalitpur-2, Nepal
Phone: 01-5905005
Email: gaumukhiengineering@gmail.com


Project Title:
Detailed Project Report of Municipality Building
Rautamai Rural Municipality, Bhutar, Udaypur

Consultant:
Designed By : -Nitu Basnet
Signature :
Checked By :Balendra Shah
Signature :
Approved By :
Signature :


Client:
Checked By :
Signature :
Recommended By :
Signature :
Approved By :
Signature :

Sheet Title:
SECTION
Date :2019
Scale : 1:100
Unit :Millimeter


Sheet No. :
A
07

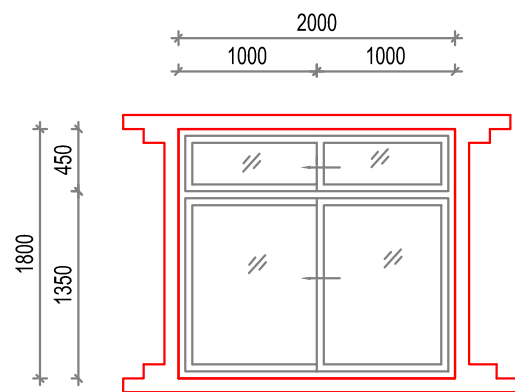


WINDOW(W1)
NOS =34

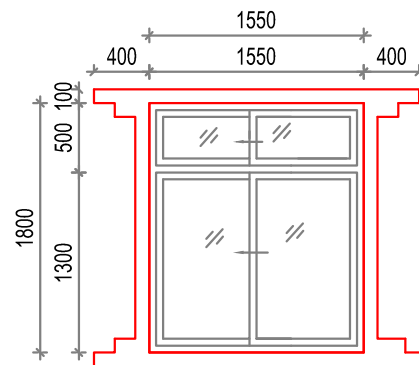


WINDOW(W2)
NOS =7

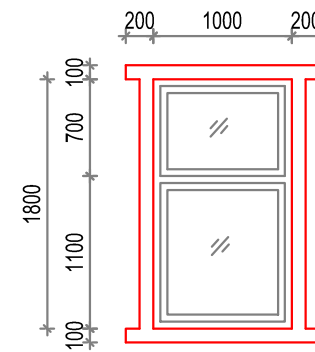


WINDOW(W3)
NOS =11

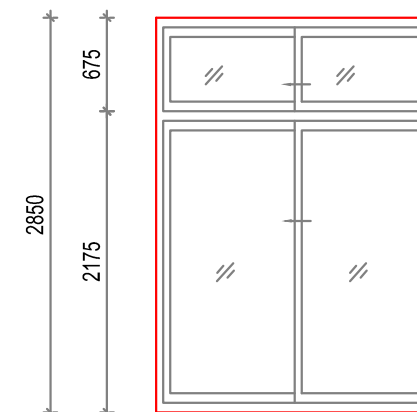


WINDOW(W5)
NOS =1

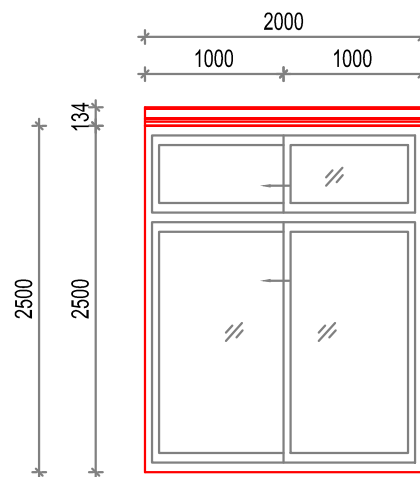


WINDOW(W6)
NOS =6

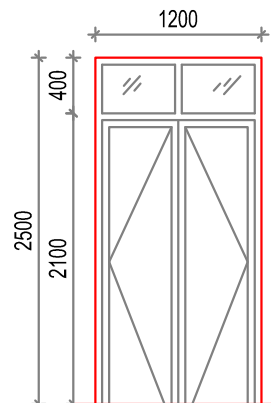


DOOR(D4)
NOS =3

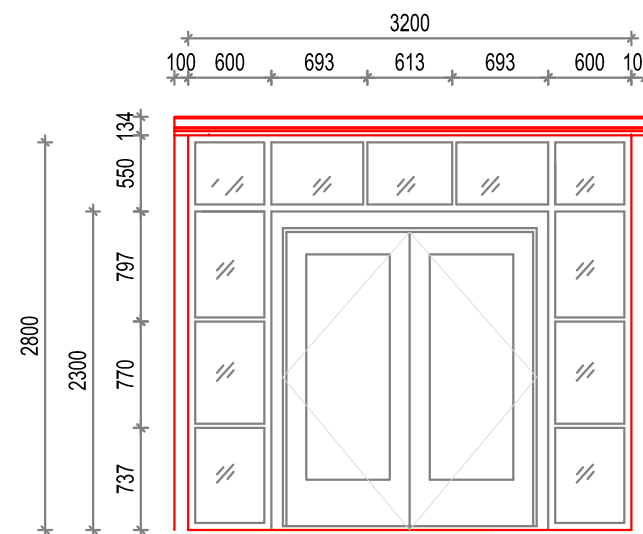


MAIN DOOR (MD)
NOS=1

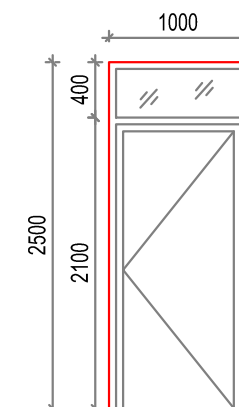


DOOR(D1)
NOS =34

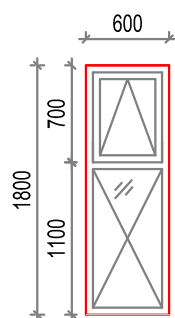


WINDOW(W4)
NOS =13

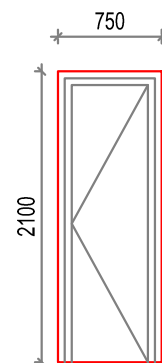

DOOR(D2)
NOS =19

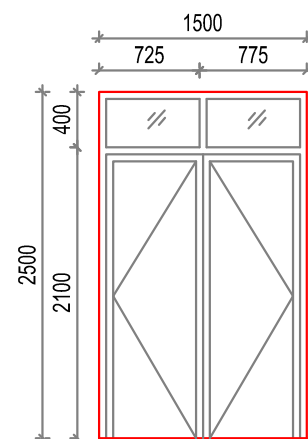

DOOR(D3)
NOS =2

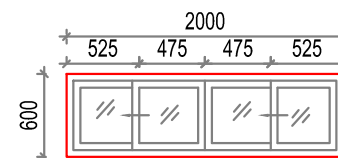

VENTILATION(V1)
NOS =19

OPENING SCHEDULE

TYPE	SIZE	SYM	NOS.				DESCRIPTION
			GR. Flr	1st. Flr	2nd. Flr	TOTAL	
1	3200 x 2850	(MD)	1	0	0	1	Wooden Door
2	1000 x 2500	(D1)	12	12	10	34	Aluminium Door
3	750 x 2100	(D2)	6	9	4	19	Aluminium Door
4	1500x2500	(D3)	2	0	0	2	Aluminium Door
5	1200x2500	(D4)	0	2	1	3	Aluminium Door
6	2000 x 1800	(W1)	13	8	13	34	UPVC Window
7	1550 x 1800	(W2)	1	5	1	7	UPVC Window
8	1000 x 1800	(W3)	3	5	3	11	UPVC Window
9	600 X1800	(W4)	4	5	4	13	UPVC Window
10	2000x2850	(W5)	0	1	0	1	UPVC Window
11	2000x 2500	(W6)	2	2	2	6	UPVC Window
12	2000 x600	(V1)	10	6	3	19	UPVC Window

Client :
Rautamai Rural Municipality
Office of the Municipal Executive
Bhutar, Udaypur
Province-1
Nepal

Consultant :
Gaumukhi Engineering Services Pvt.Ltd
Sanepa,Lalitpur-2, Nepal
Phone: 01-5905005
Email: gaumukhiengineering@gmail.com

Project Title:
Detailed Project Report of Municipality Building
Rautamai Rural Municipality, Bhutar, Udaypur

Consultant:
Designed By : -Nitu Basnet
Signature :
Checked By :Balendra Shah
Signature :
Approved By :
Signature :

Client:
Checked By :
Signature :
Recommended By :
Signature :
Approved By :
Signature :

Sheet Title:
OPENING SCHEDULE
Date :2019
Scale : 1:200
Unit :Millimeter

Sheet No. :
A
08