



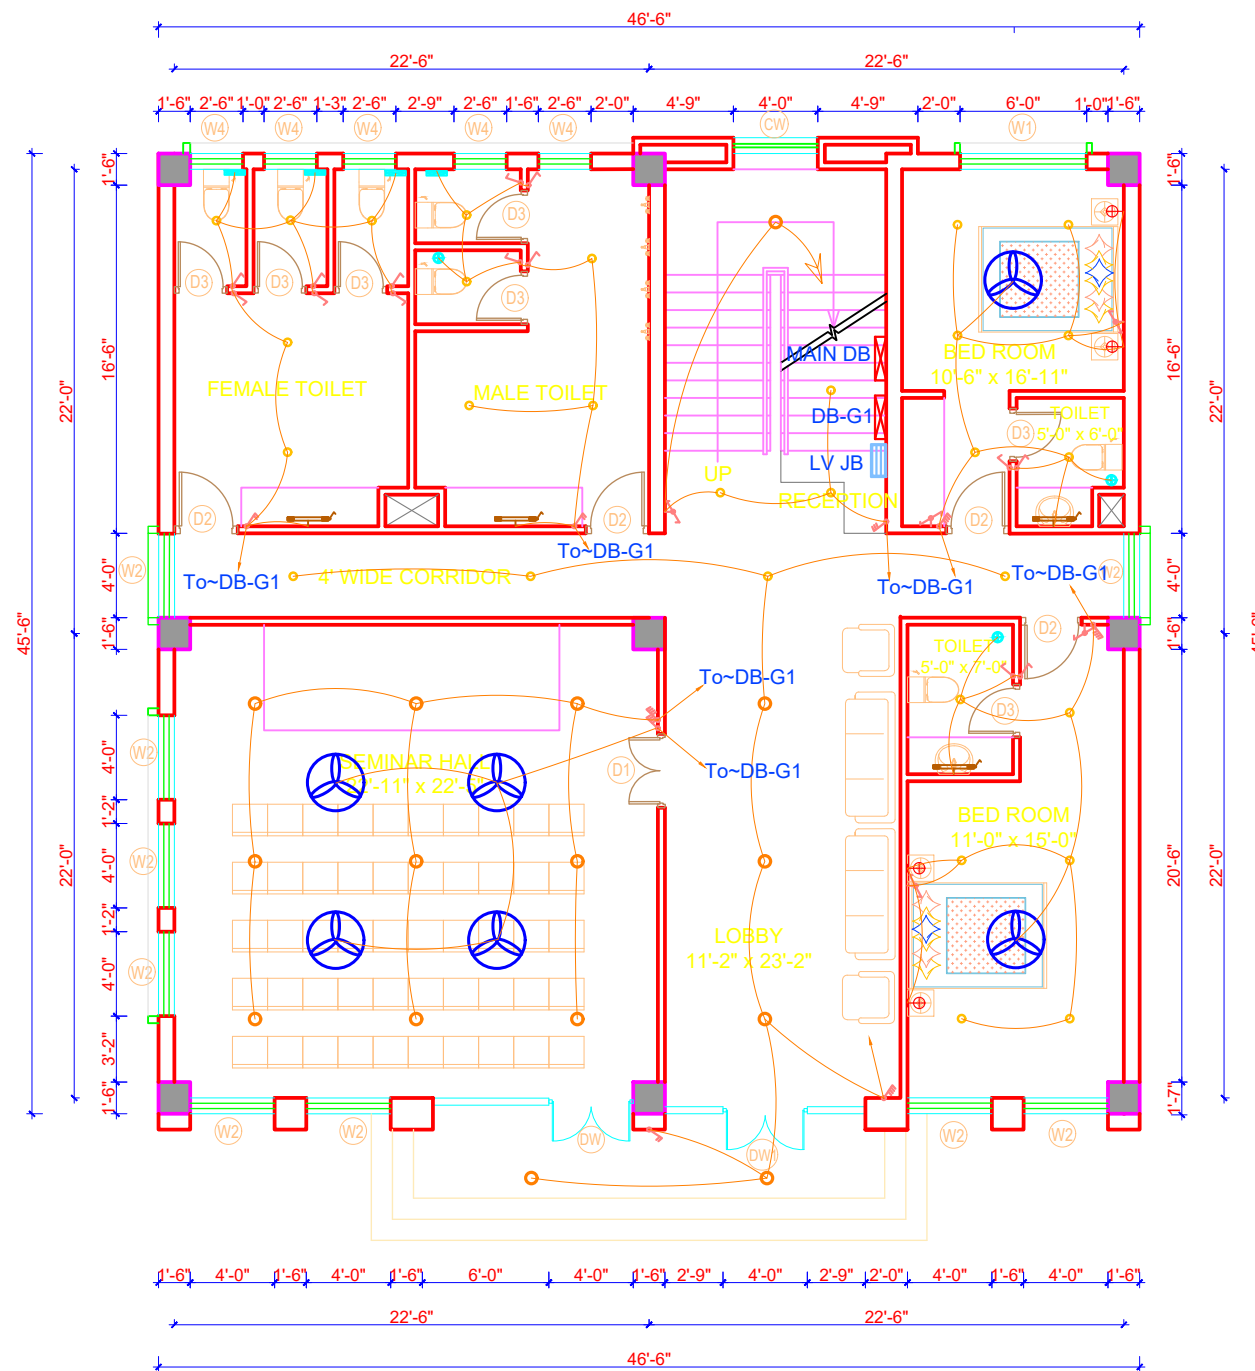


GROUND FLOOR PLAN
FLOOR AREA : 2115.85 SQ.FT

Client: Rautamai Rural Municipality Office of Rural Municipal Executive. Bhutar, Udayapur, Province No 1, Nepal	Consultant: Gaumukhi Engineering Services Pvt.Ltd Sanepa,Lalitpur-2, Nepal Phone: 01-5905005 Email: gaumukhiengineering@gmail.com	Project Title: Detail Project Report (DPR) of Rautamai Rural Municipality's Guest House Building.	Consultant: Gaumukhi Engineering Services Pvt.Ltd Designed By : - Aanchal Sah Signature : Checked By : Balendra Shah Signature : Approved By : Signature :	Client: Checked By : Signature : Recommended By : Signature : Approved By : Signature :	Sheet Title: Lighting Detail in Ground Floor Plan Date : 2019 Scale: 1/8"=1'-0" Unit :	Sheet No. : E 01
---	--	--	--	---	---	------------------------

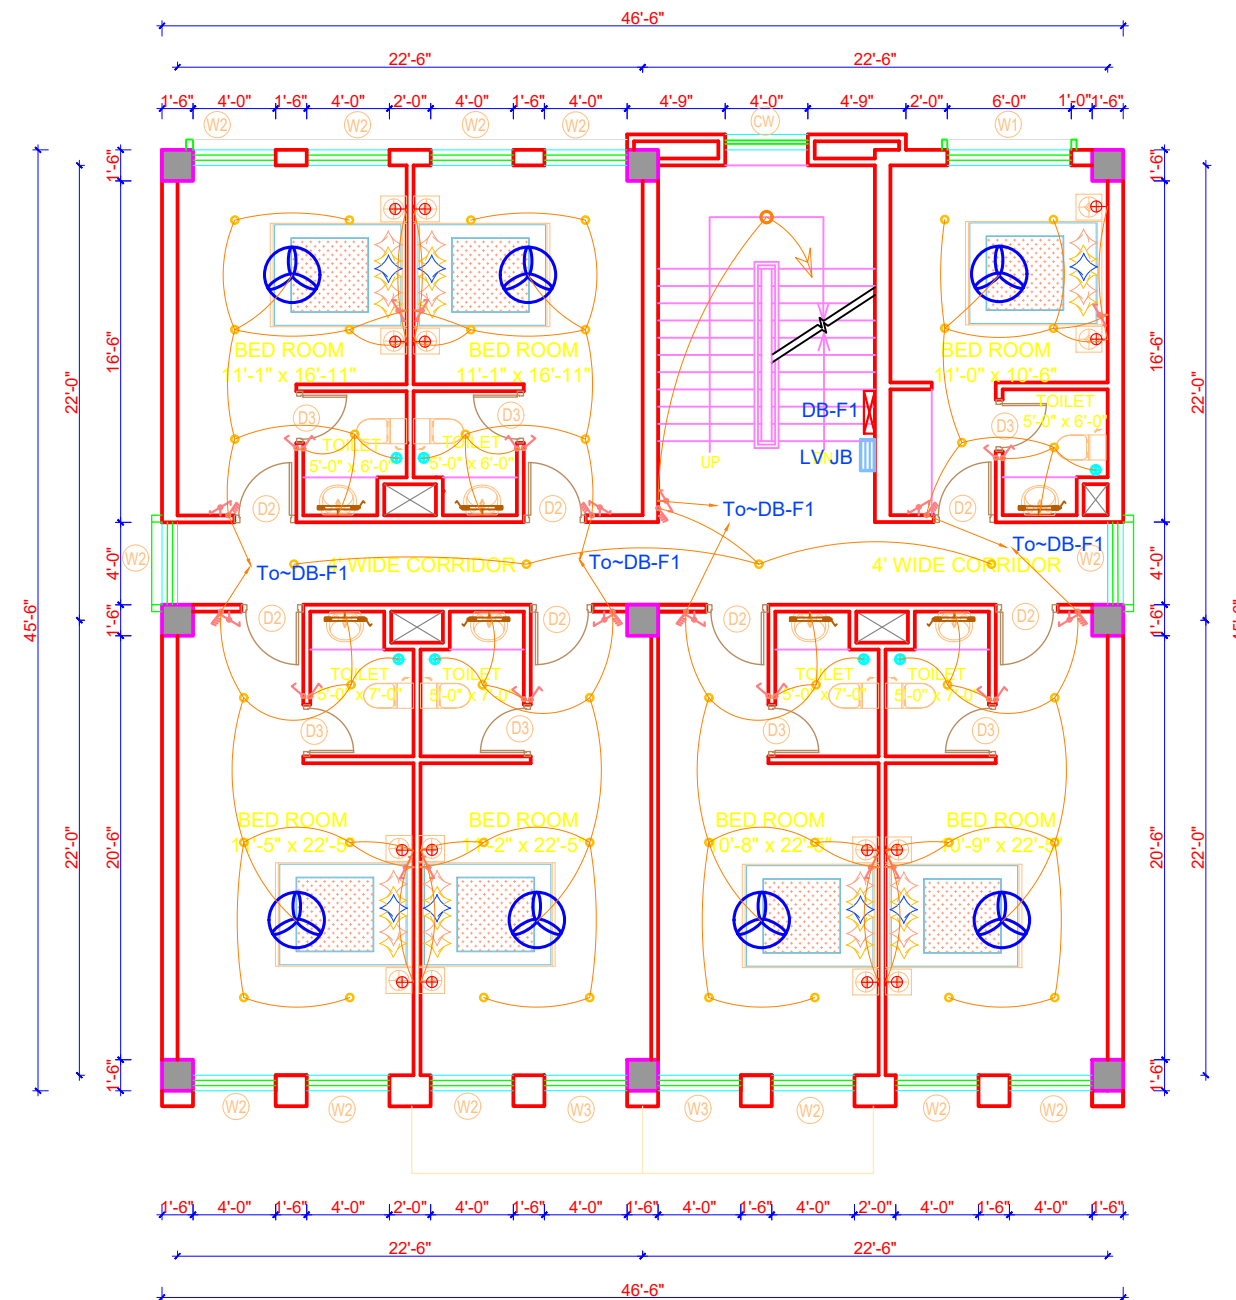


FIRST FLOOR PLAN
FLOOR AREA : 2115.85 SQ.FT

Client: Rautamai Rural Municipality Office of Rural Municipal Executive. Bhutar, Udayapur, Province No 1, Nepal	Consultant: Gaumukhi Engineering Services Pvt.Ltd Sanepa,Lalitpur-2, Nepal Phone: 01-5905005 Email: gaumukhiengineering@gmail.com	Project Title: Detail Project Report (DPR) of Rautamai Rural Municipality's Guest House Building.	Consultant: Gaumukhi Engineering Services Pvt.Ltd Designed By : - Aanchal Sah Signature : Checked By : Balendra Shah Signature : Approved By : Signature :	Client: Checked By : Signature : Recommended By : Signature : Approved By : Signature :	Sheet Title: Lighting Detail in First Floor Plan Date : 2019 Scale: 1/8"=1'-0" Unit :	Sheet No. : E 02
---	--	--	--	---	--	---

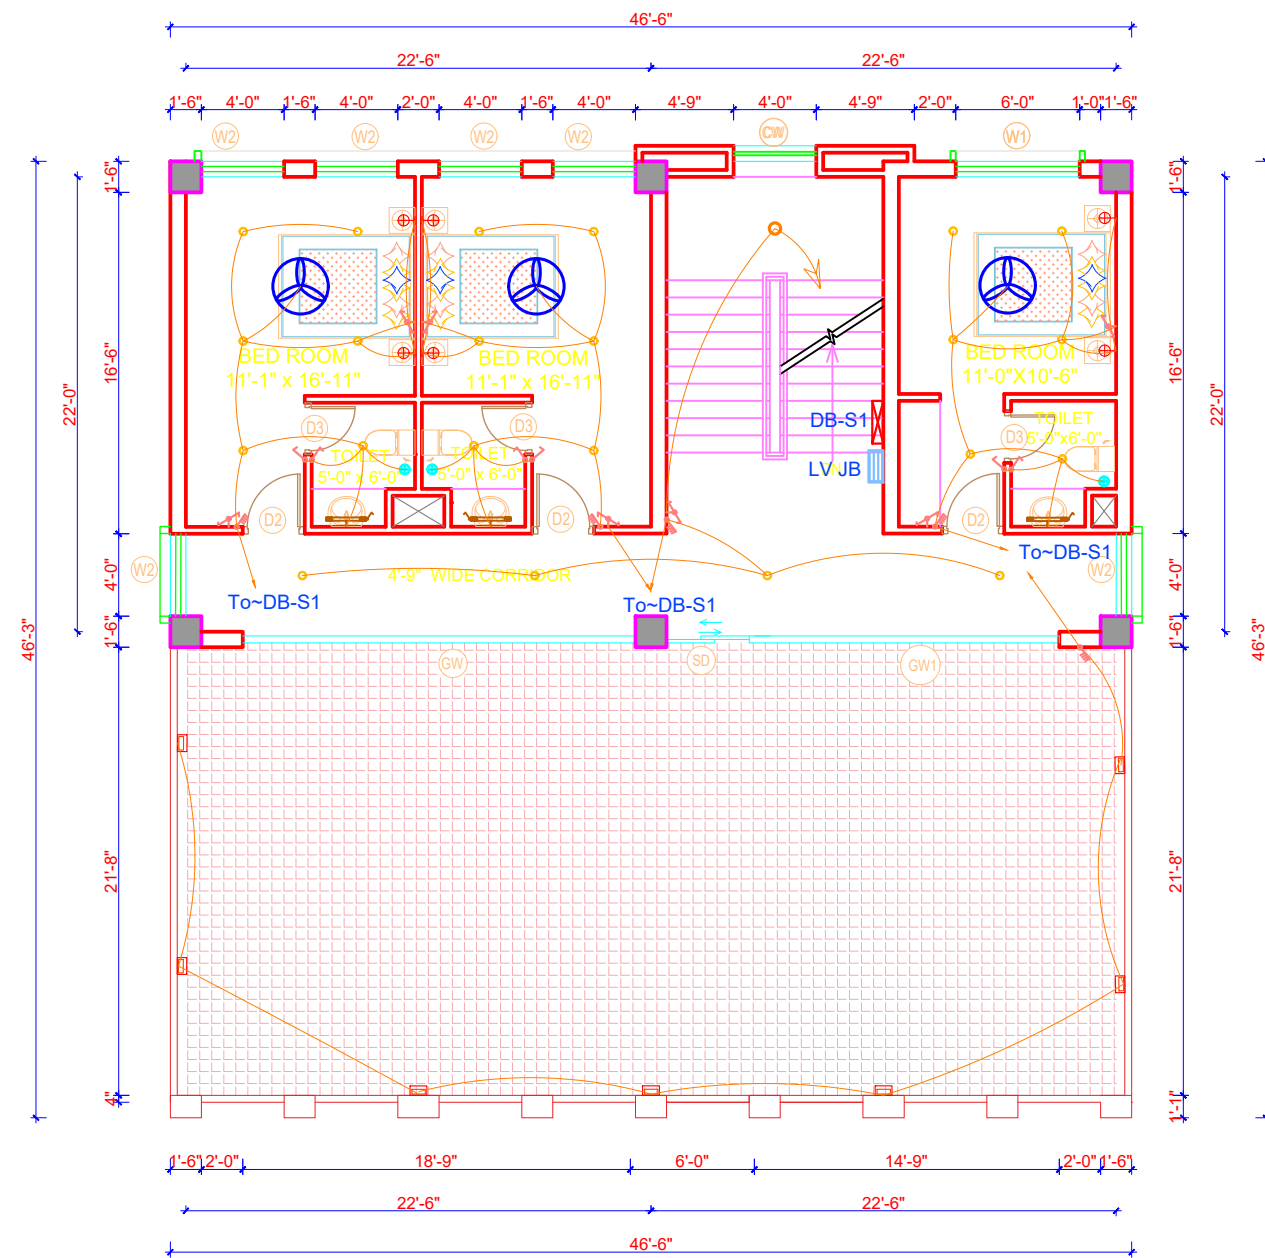


SECOND FLOOR PLAN
FLOOR AREA : 1092.65 SQ.FT

Client: Rautamai Rural Municipality Office of Rural Municipal Executive. Bhutar, Udayapur, Province No 1, Nepal	Consultant: Gaumukhi Engineering Services Pvt.Ltd Sanepa, Lalitpur-2, Nepal Phone: 01-5905005 Email: gaumukhiengineering@gmail.com	Project Title: Detail Project Report (DPR) of Rautamai Rural Municipality's Guest House Building.	Consultant: Gaumukhi Engineering Services Pvt.Ltd Designed By : - Aanchal Sah Signature : Checked By : Balendra Shah Signature : Approved By : Signature :	Client: Checked By : Signature : Recommended By : Signature : Approved By : Signature :	Sheet Title: Lighting Detail in Second Floor Plan Date : 2019 Scale: 1/8"=1'-0" Unit :	Sheet No. : E 03
---	---	--	---	--	--	-------------------------------

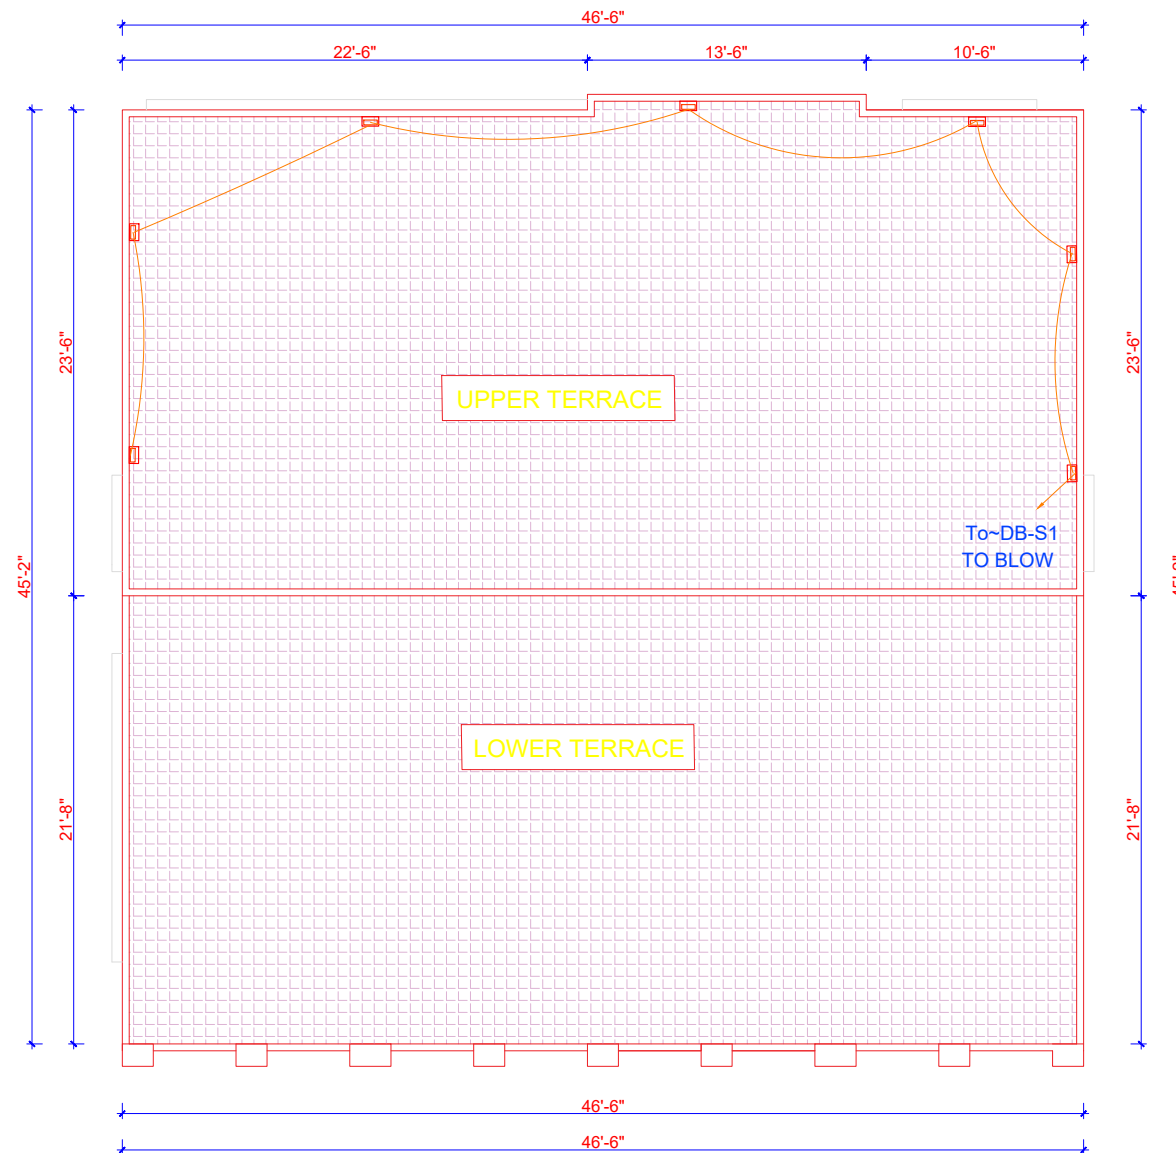


ROOF PLAN


Client: Rautamai Rural Municipality Office of Rural Municipal Executive. Bhutar, Udayapur, Province No 1, Nepal	Consultant: Gaumukhi Engineering Services Pvt.Ltd Sanepa,Lalitpur-2, Nepal Phone: 01-5905005 Email: gaumukhiengineering@gmail.com	Project Title: Detail Project Report (DPR) of Rautamai Rural Municipality's Guest House Building.	Consultant: Gaumukhi Engineering Services Pvt.Ltd		Client:		Sheet Title: Lighting Detail in Roof Floor Plan	Sheet No. : E 04		
			Designed By : - Aanchal Sah		Drawn By : Aanchal Sah				Checked By :	
			Signature :						Signature :	
			Checked By : Balendra Shah						Recommended By :	
			Signature :						Signature :	
			Approved By :				Approved By :		Date : 2019	
			Signature :				Signature :		Scale: 1/8"=1'-0"	
									Unit :	

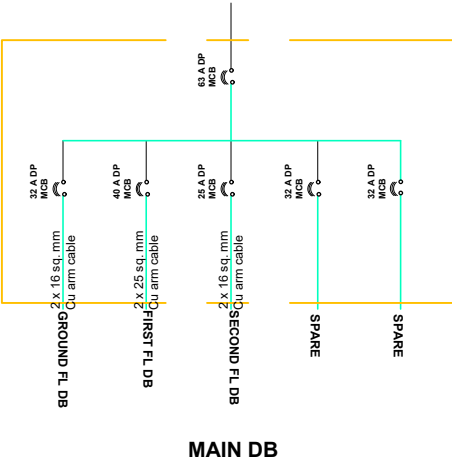


MAIN DB

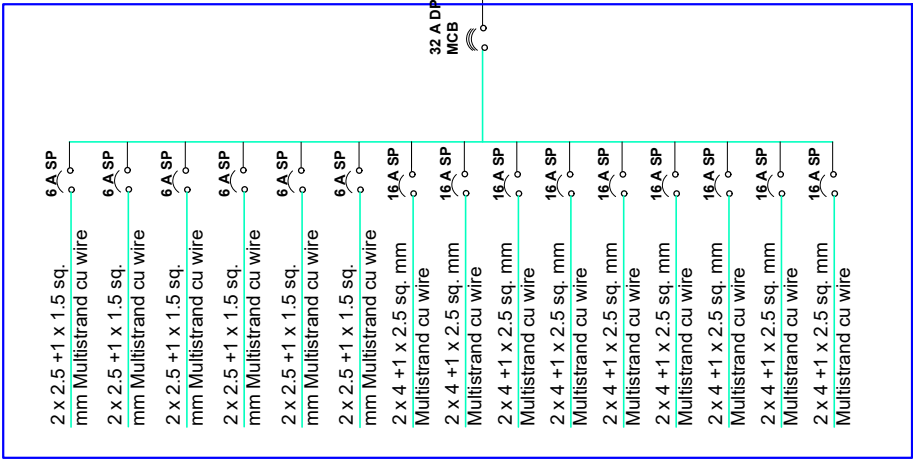


GROUND FLOOR DB

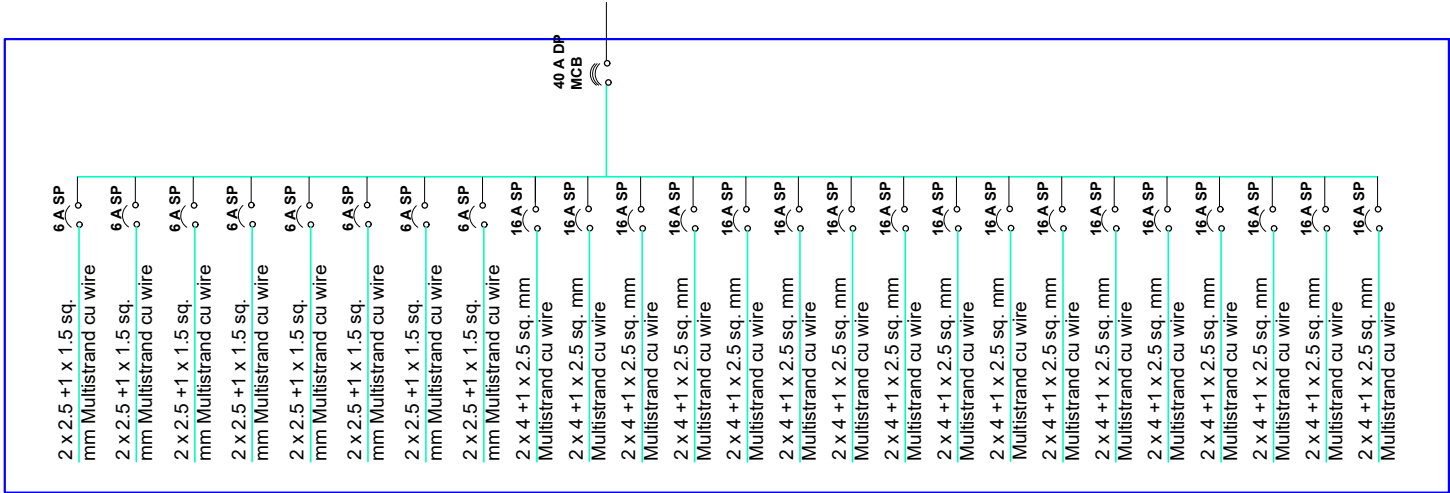

FIRST FLOOR DB

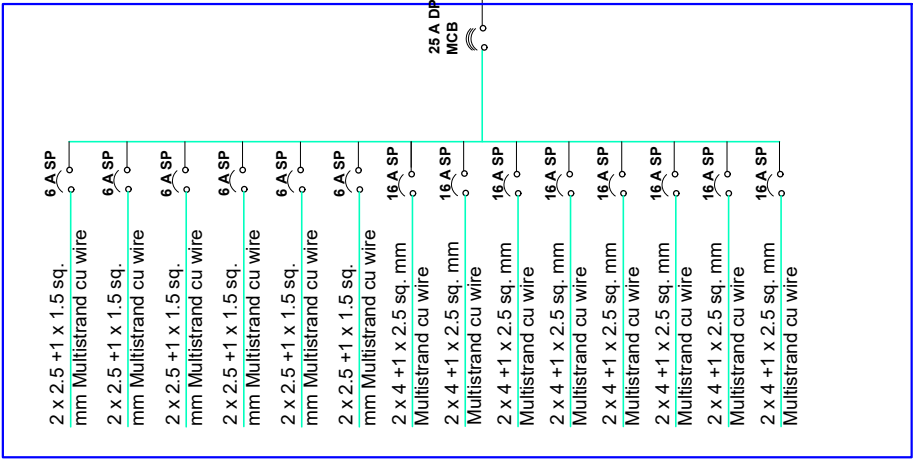

SECOND FLOOR DB

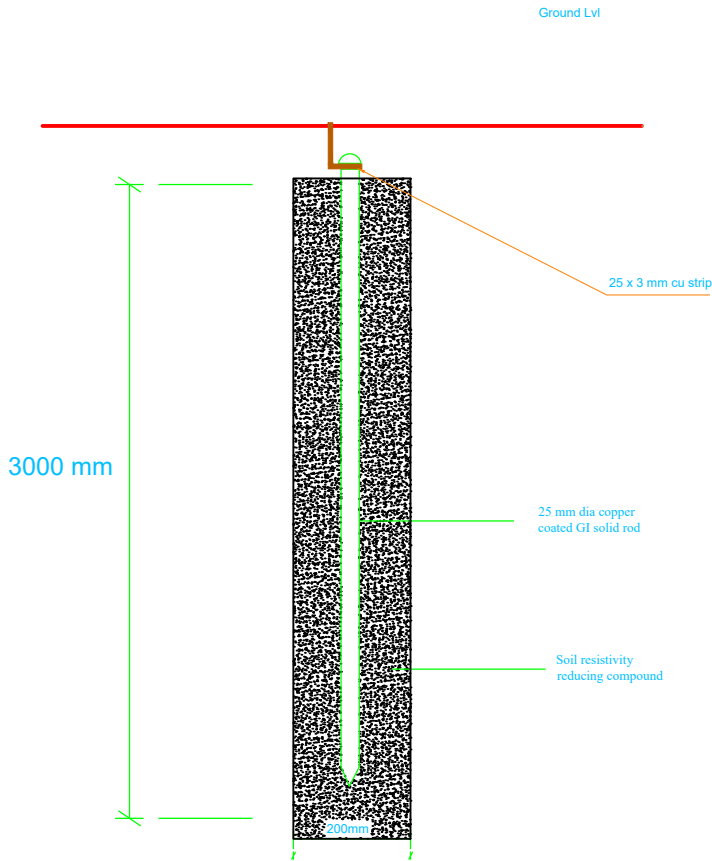

Salt & Electrolyte Combination

Client:	Consultant:	Project Title:	Consultant: Gaumukhi Engineering Services Pvt.Ltd		Client:	Sheet Title:	Sheet No. :
			Designed By : - Aanchal Sah	Drawn By : Aanchal Sah			
Rautamai Rural Municipality Office of Rural Municipal Executive. Bhutar, Udayapur, Province No 1, Nepal	Gaumukhi Engineering Services Pvt.Ltd Sanepa,Lalitpur-2, Nepal Phone: 01-5905005 Email: gaumukhiengineering@gmail.com	Detail Project Report (DPR) of Rautamai Rural Municipality's Guest House Building.	Signature :		Checked By :	DB Circuit Diagram Earthing Details	E05
			Checked By : Balendra Shah		Signature :		
			Signature :		Recommended By :	Date : 2019	
			Approved By :		Signature :	Scale: 1/8"=1'-0"	
			Signature :		Approved By :	Unit :	