


SANITARY PIPE LAYOUT AT SITE

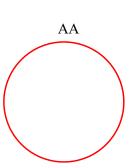

BLOW UP AT AA


Client:
Rautamai Rural Municipality
Office of the Municipal Executive
Bhutar, Udaypur
Province-1
Nepal


Consultant:

Gaumukhi Engineering Services Pvt.Ltd Sanepa,Lalitpur-2, Nepal Phone: 01-5905005 Email: gaumukhiengineering@gmail.com Project Title:

Detailed Project Report of Municipality Building Rautamai Rural Municipality, Bhutar, Udaypur

Consultant:		Client:	Sheet Title:	Sheet No.:
Designed By : Aakriti Karki	Drawn By :Aakriti Karki	Checked By:	Soil and Waste Pipe Layout	
Signature :		Signature :	Ground Floor Plan	
Checked By :Balendra Shah		Recommended By:		/ SA \
Signature:		Signature :	Date :2019	02
Approved By:		Approved By:	Scale: 1:250/50	
Signature :		Signature :	Unit :Millimeter	

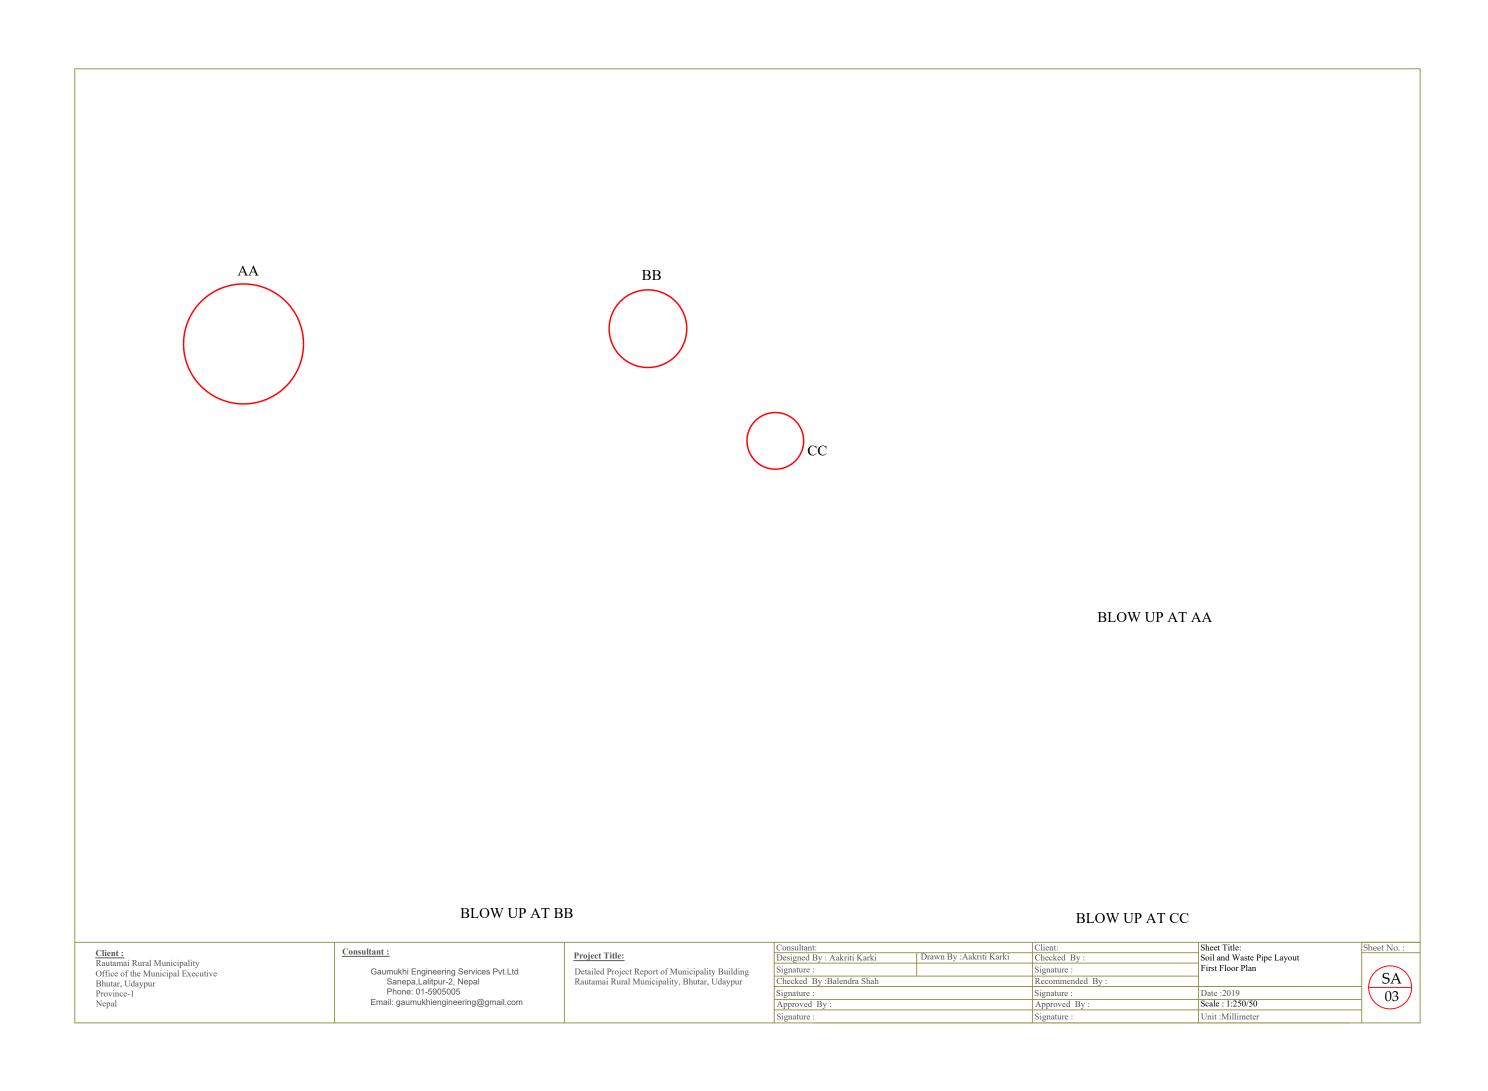

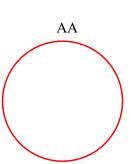

BLOW UP AT AA


Client:
Rautamai Rural Municipality
Office of the Municipal Executive
Bhutar, Udaypur
Province-1
Nepal

Consultant:

Gaumukhi Engineering Services Pvt.Ltd Sanepa,Lalitpur-2, Nepal Phone: 01-5905005 Email: gaumukhiengineering@gmail.com Project Title:

Detailed Project Report of Municipality Building Rautamai Rural Municipality, Bhutar, Udaypur

Consultant:		Client:	Sheet Title:	Sheet No. :
Designed By : Aakriti Karki	Drawn By :Aakriti Karki	Checked By:	Soil and Waste Pipe Layout Second Floor Plan	
Signature:		Signature :		
Checked By :Balendra Shah		Recommended By:		/ SA \
Signature:		Signature :	Date :2019	04
Approved By:		Approved By:	Scale: 1:250/50	
Signature:		Signature:	Unit :Millimeter	

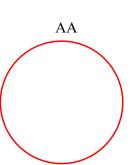

BLOW UP AT AA

Client:
Rautamai Rural Municipality
Office of the Municipal Executive
Bhutar, Udaypur
Province-1
Nepal

Consultant:

Gaumukhi Engineering Services Pvt.Ltd Sanepa,Lalitpur-2, Nepal Phone: 01-5905005 Email: gaumukhiengineering@gmail.com **Project Title:**

Detailed Project Report of Municipality Building Rautamai Rural Municipality, Bhutar, Udaypur

Consultant:	Client:	Sheet Title:	Sheet No.:
Designed By : Aakriti Karki Drawn By	Aakriti Karki Checked By:	Soil and Waste Pipe Layout	
Signature:	Signature:	Top Floor Plan	
Checked By :Balendra Shah	Recommended By:		/ SA \
Signature:	Signature:	Date :2019	05
Approved By:	Approved By:	Scale: 1:250/50	
Signature:	Signature:	Unit :Millimeter	