

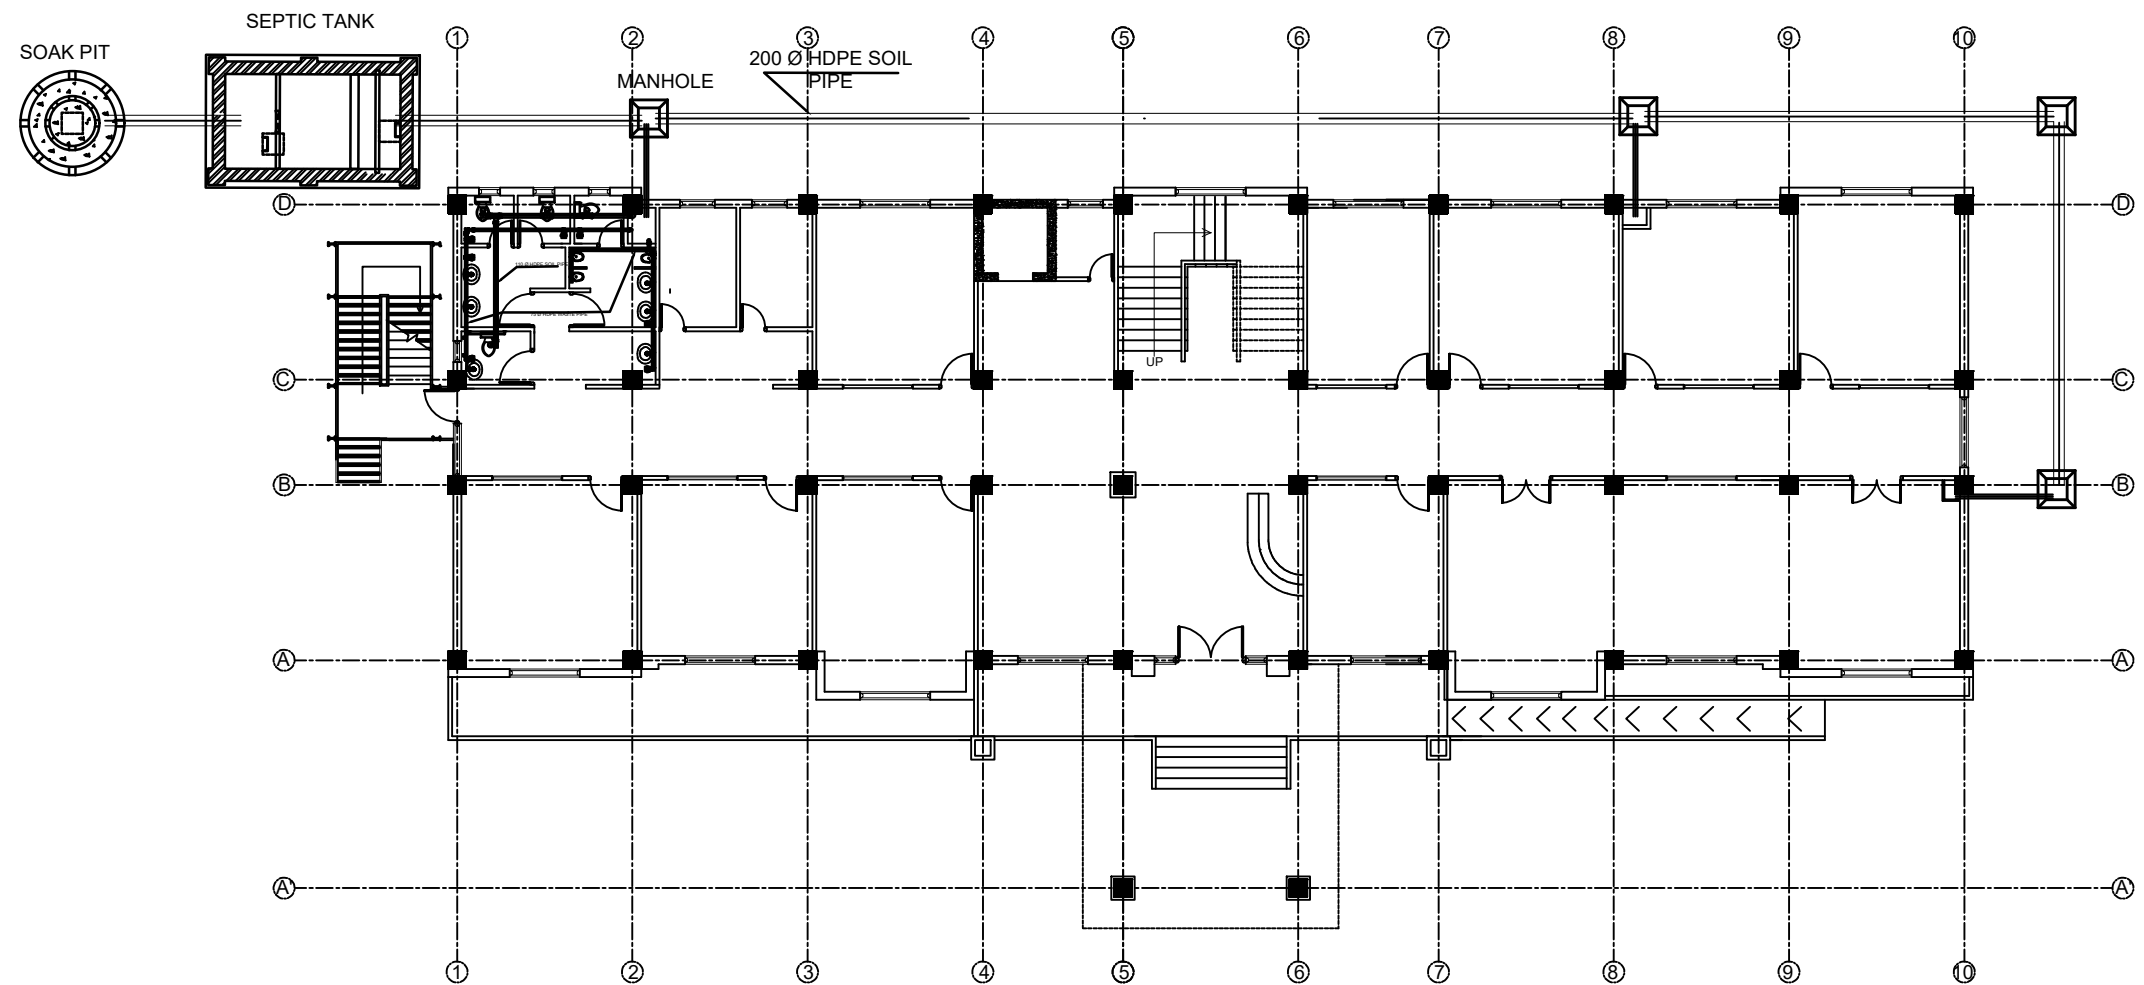


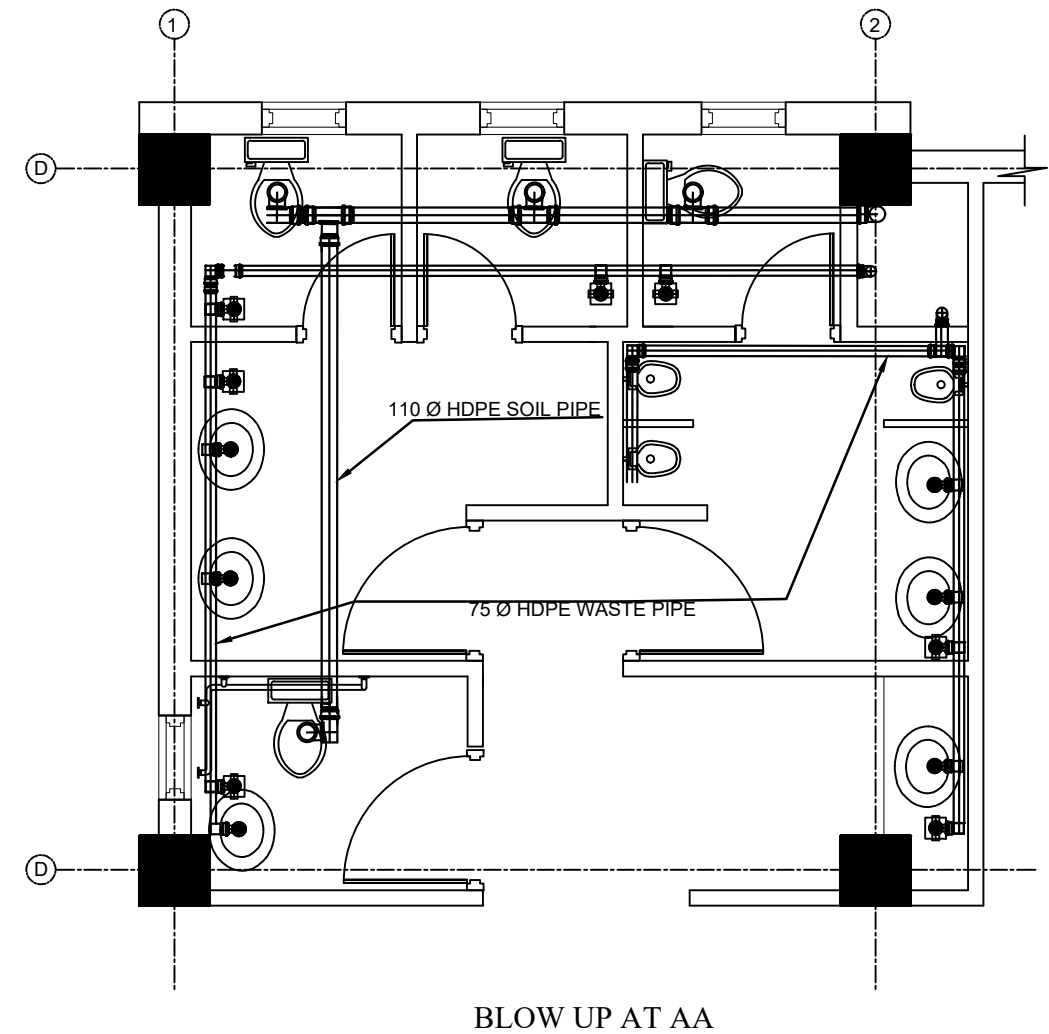

SANITARY PIPE LAYOUT AT SITE

Client : Rautamai Rural Municipality Office of the Municipal Executive Bhutar, Udaypur Province-1 Nepal	Consultant : Gaumukhi Engineering Services Pvt.Ltd Sanepa,Lalitpur-2, Nepal Phone: 01-5905005 Email: gaumukhiengineering@gmail.com	Project Title: Detailed Project Report of Municipality Building Rautamai Rural Municipality, Bhutar, Udaypur	Consultant:		Client:		Sheet Title:		Sheet No. : SA 01		
			Designed By : Aakriti Karki		Drawn By :Aakriti Karki		Checked By :			Sanitary Pipe Layout	
			Signature :				Signature :			Site Plan	
			Checked By :Balendra Shah				Recommended By :				
			Signature :				Signature :			Date :2019	
			Approved By :				Approved By :			Scale : 1:200	
			Signature :				Signature :			Unit :Millimeter	

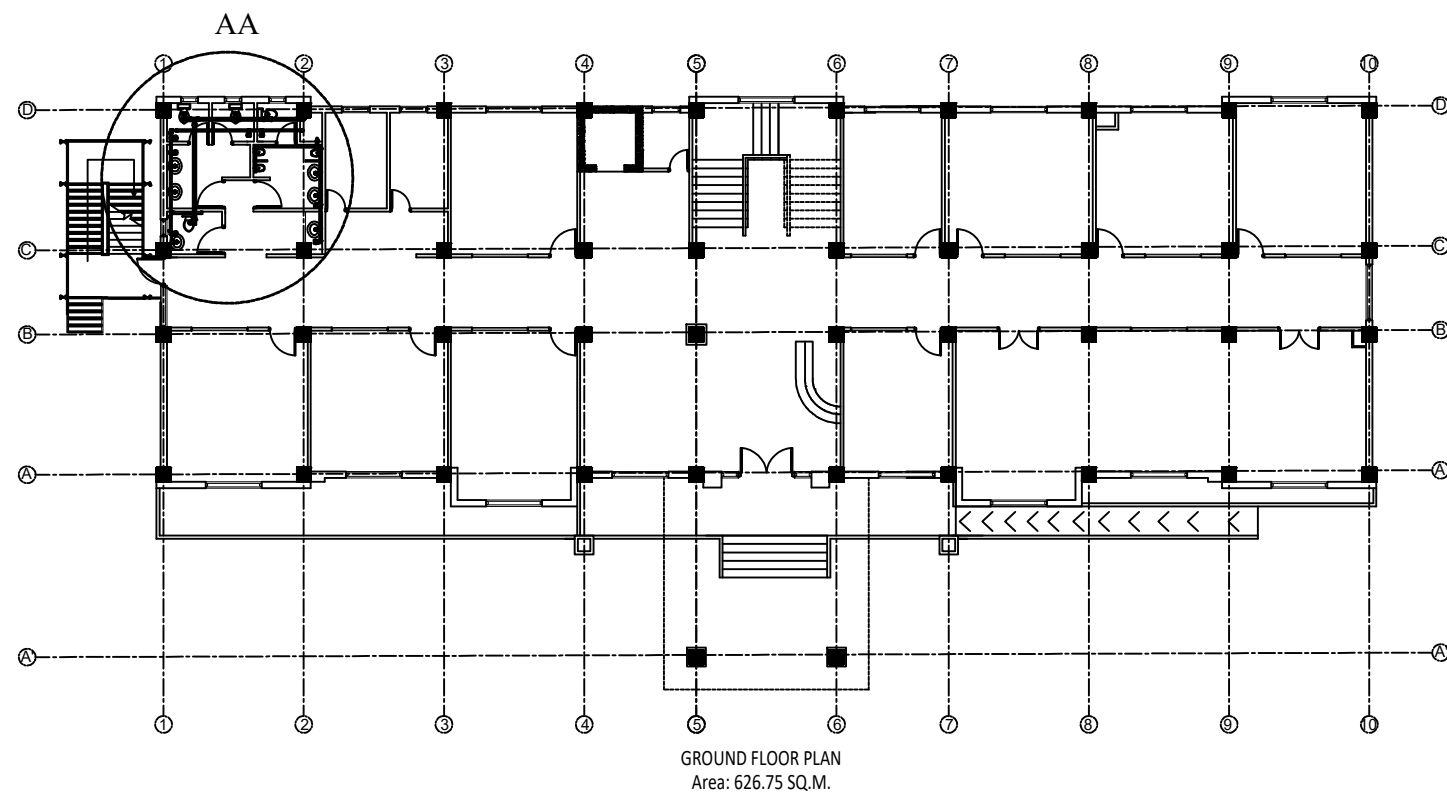

Client :
Rautamai Rural Municipality
Office of the Municipal Executive
Bhutar, Udaypur
Province-1
Nepal

Consultant :
Gaumukhi Engineering Services Pvt.Ltd
Sanepa,Lalitpur-2, Nepal
Phone: 01-5905005
Email: gaumukhiengineering@gmail.com

Project Title:
Detailed Project Report of Municipality Building
Rautamai Rural Municipality, Bhutar, Udaypur


Consultant:
Designed By : Aakriti Karki
Drawn By :Aakriti Karki
Signature :
Checked By :Balendra Shah
Signature :
Approved By :
Signature :

Client:
Checked By :
Signature :
Recommended By :
Signature :
Approved By :
Signature :


Sheet Title:
Soil and Waste Pipe Layout
Ground Floor Plan
Date :2019
Scale : 1:250/50
Unit :Millimeter

Sheet No. :


SA
02

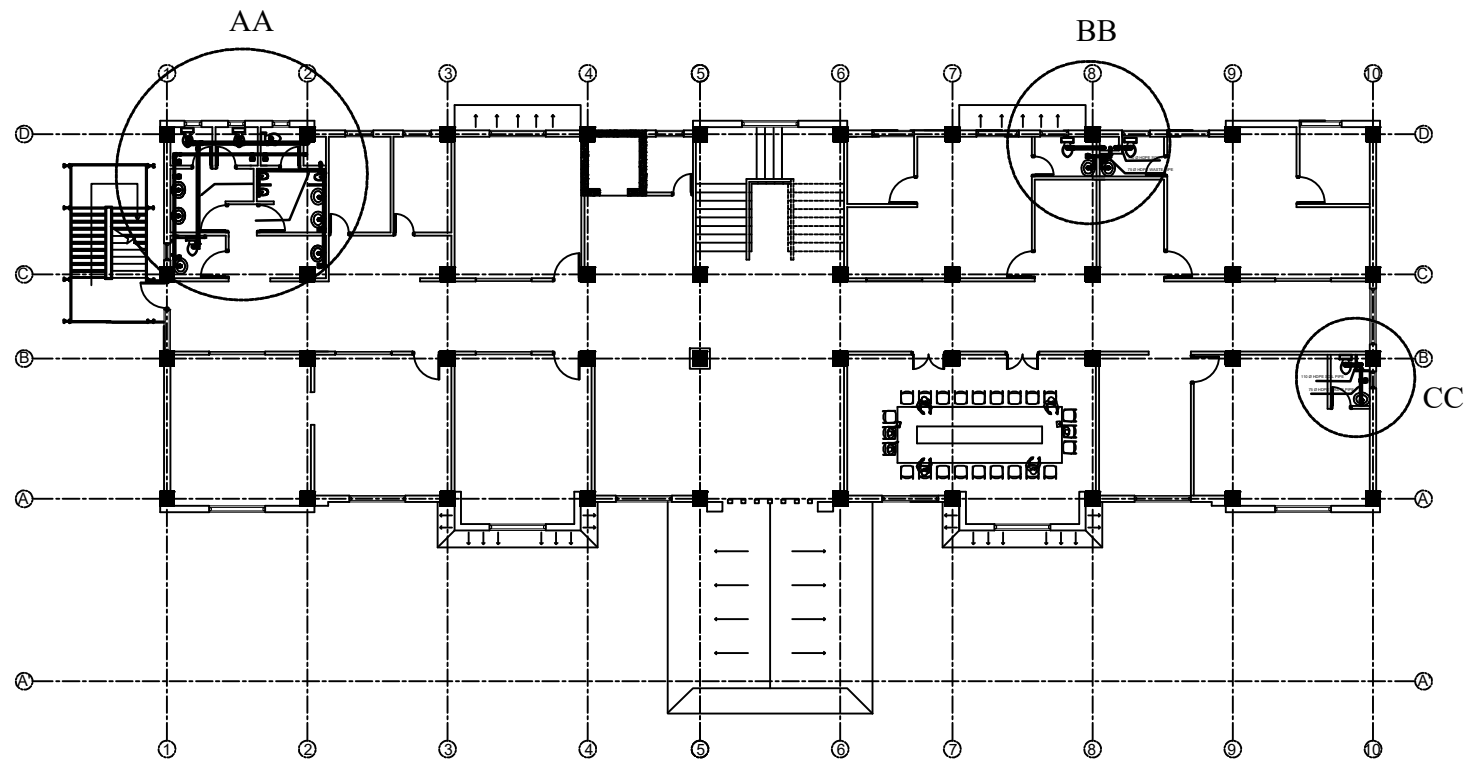


FIRST FLOOR PLAN
Area: 579.29 sq.m.

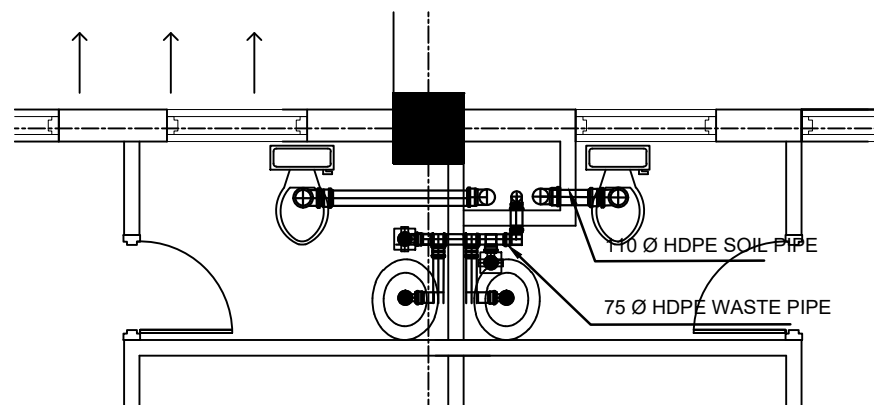

BLOW UP AT BB

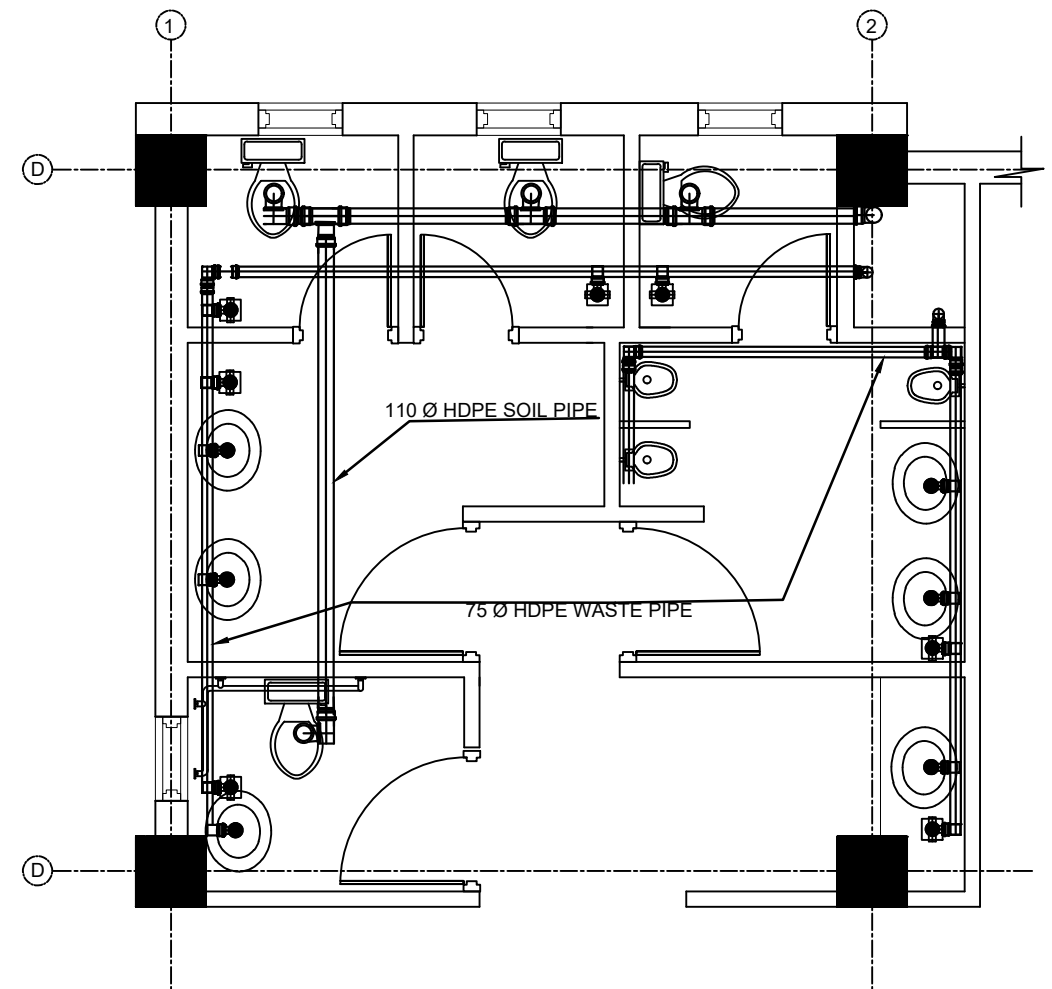

BLOW UP AT AA

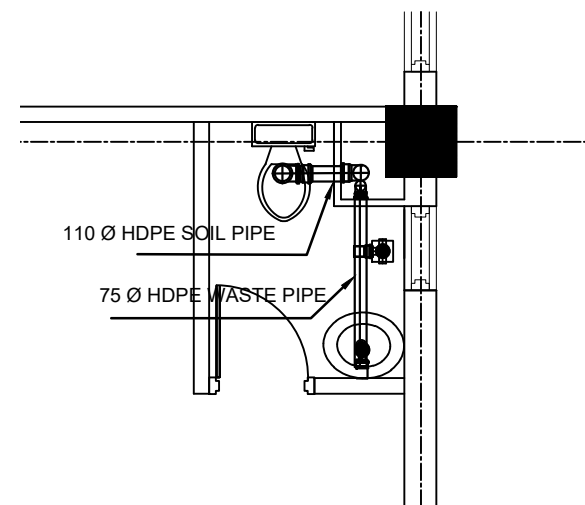

BLOW UP AT CC

Client :
Rautamai Rural Municipality
Office of the Municipal Executive
Bhutar, Udaypur
Province-1
Nepal

Consultant :
Gaumukhi Engineering Services Pvt.Ltd
Sanepa,Lalitpur-2, Nepal
Phone: 01-5905005
Email: gaumukhiengineering@gmail.com

Project Title:
Detailed Project Report of Municipality Building
Rautamai Rural Municipality, Bhutar, Udaypur

Consultant:
Designed By : Aakriti Karki
Drawn By :Aakriti Karki
Signature :
Checked By :Balendra Shah
Signature :
Approved By :
Signature :



Client:
Checked By :
Signature :
Recommended By :
Signature :
Approved By :
Signature :

Sheet Title:
Soil and Waste Pipe Layout
First Floor Plan

Date :2019
Scale : 1:250/50
Unit :Millimeter

Sheet No. :

SA
03

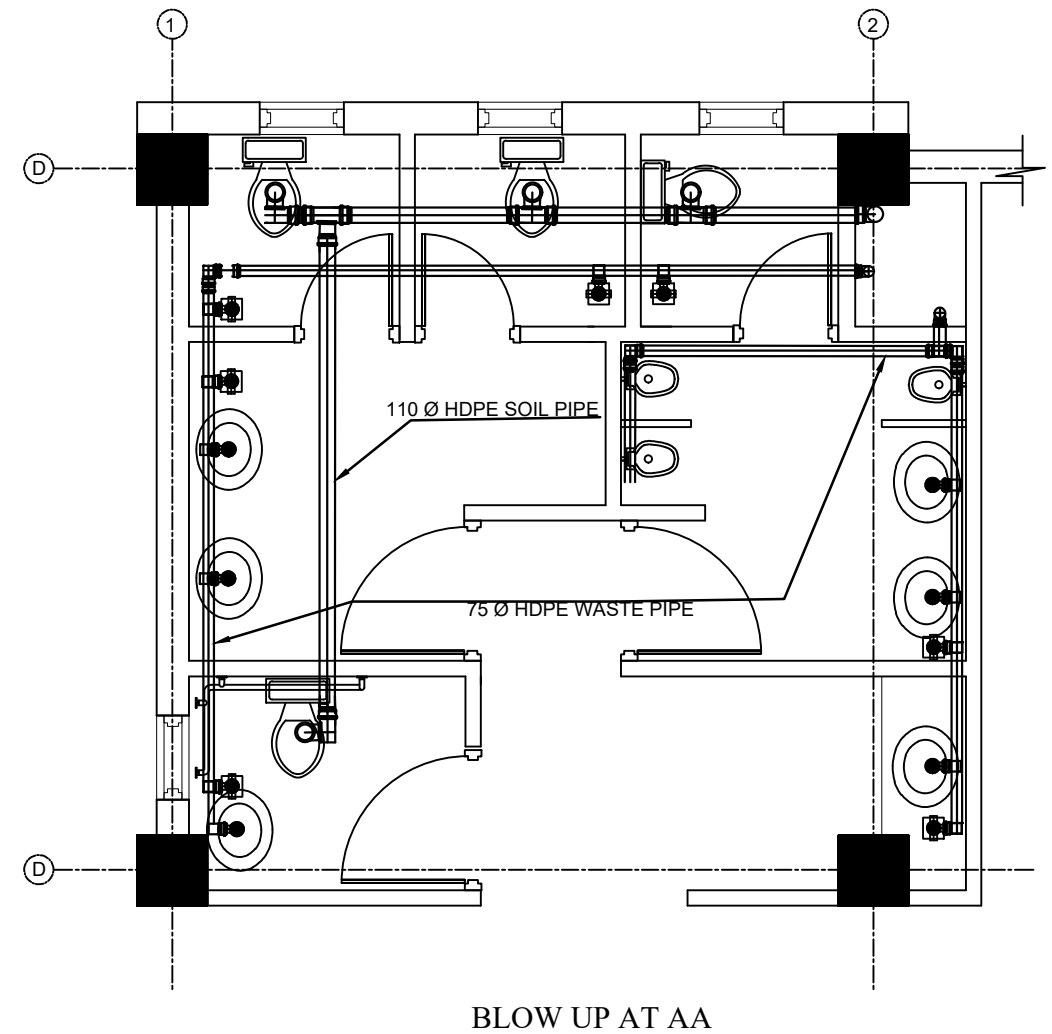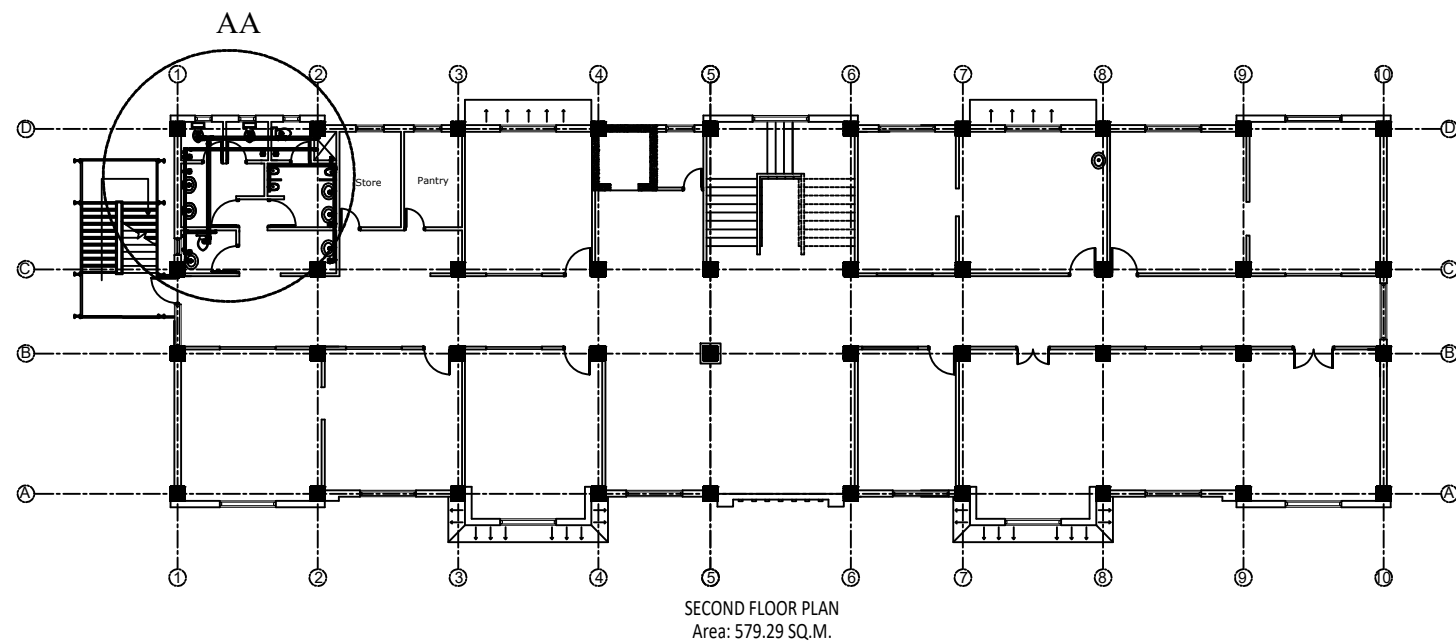

Client :
Rautamai Rural Municipality
Office of the Municipal Executive
Bhutar, Udaypur
Province-1
Nepal

Consultant :
Gaumukhi Engineering Services Pvt.Ltd
Sanepa,Lalitpur-2, Nepal
Phone: 01-5905005
Email: gaumukhiengineering@gmail.com



Project Title:
Detailed Project Report of Municipality Building
Rautamai Rural Municipality, Bhutar, Udaypur

Consultant:	
Designed By : Aakriti Karki	Drawn By :Aakriti Karki
Signature :	
Checked By :Balendra Shah	
Signature :	
Approved By :	
Signature :	

Client:	Sheet Title:
Checked By :	Soil and Waste Pipe Layout
Signature :	Second Floor Plan
Recommended By :	
Signature :	Date :2019
Approved By :	Scale : 1:250/50
Signature :	Unit :Millimeter

Sheet No. :

SA
04

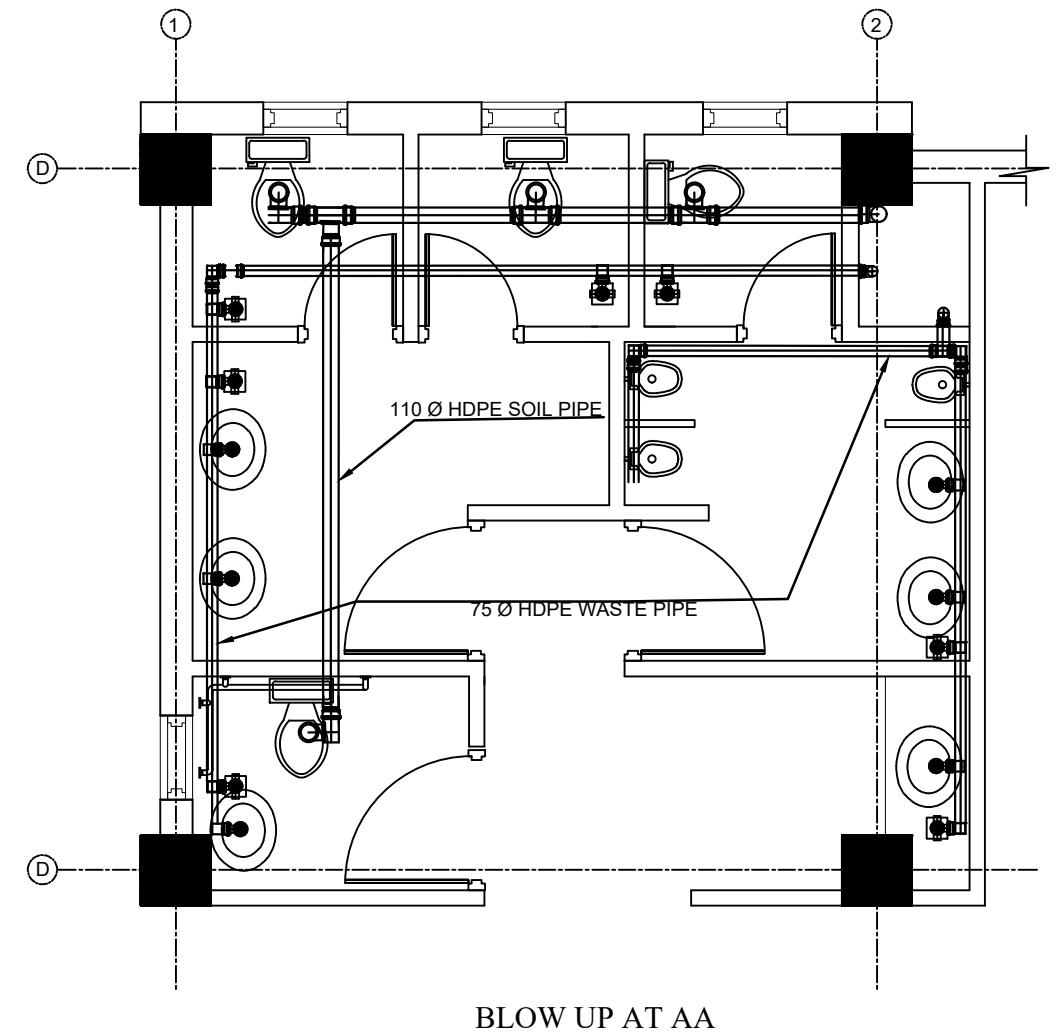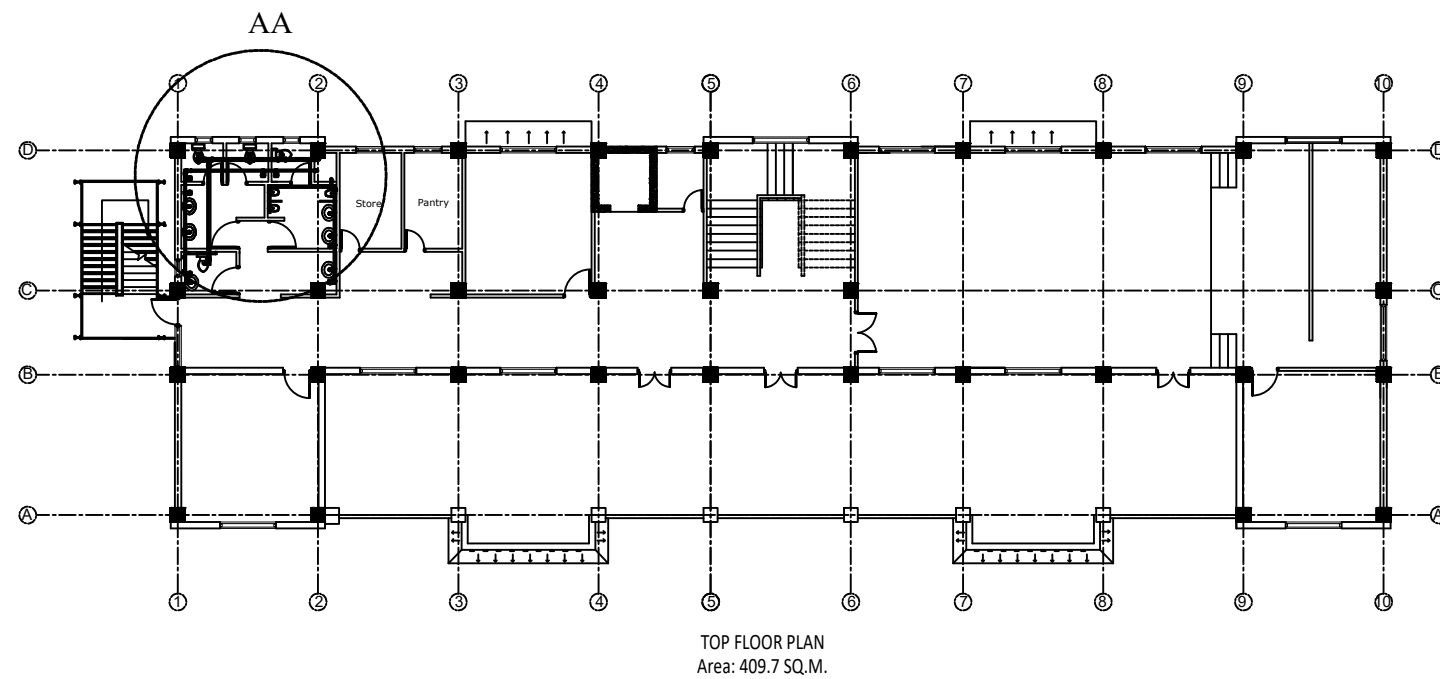

Client :
Rautamai Rural Municipality
Office of the Municipal Executive
Bhutar, Udaypur
Province-1
Nepal


Consultant :
Gaumukhi Engineering Services Pvt.Ltd
Sanepa,Lalitpur-2, Nepal
Phone: 01-5905005
Email: gaumukhiengineering@gmail.com

Project Title:
Detailed Project Report of Municipality Building
Rautamai Rural Municipality, Bhutar, Udaypur


Consultant:	
Designed By : Aakriti Karki	Drawn By :Aakriti Karki
Signature :	
Checked By :Balendra Shah	
Signature :	
Approved By :	
Signature :	

Client:	Sheet Title:
Checked By :	Soil and Waste Pipe Layout
Signature :	Top Floor Plan
Recommended By :	
Signature :	Date :2019
Approved By :	Scale : 1:250/50
Signature :	Unit :Millimeter

Sheet No. :
SA
05

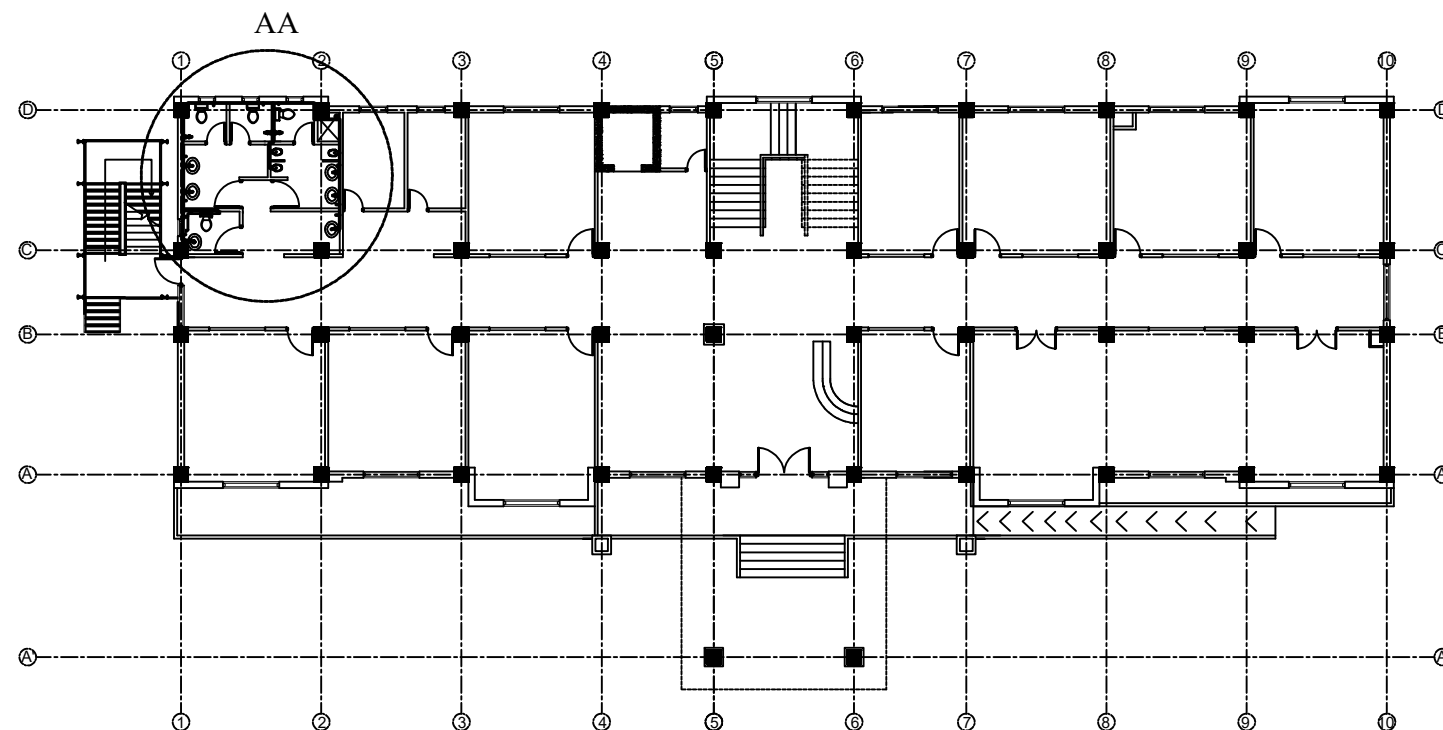

GROUND FLOOR PLAN
Area: 626.75 SQ.M.

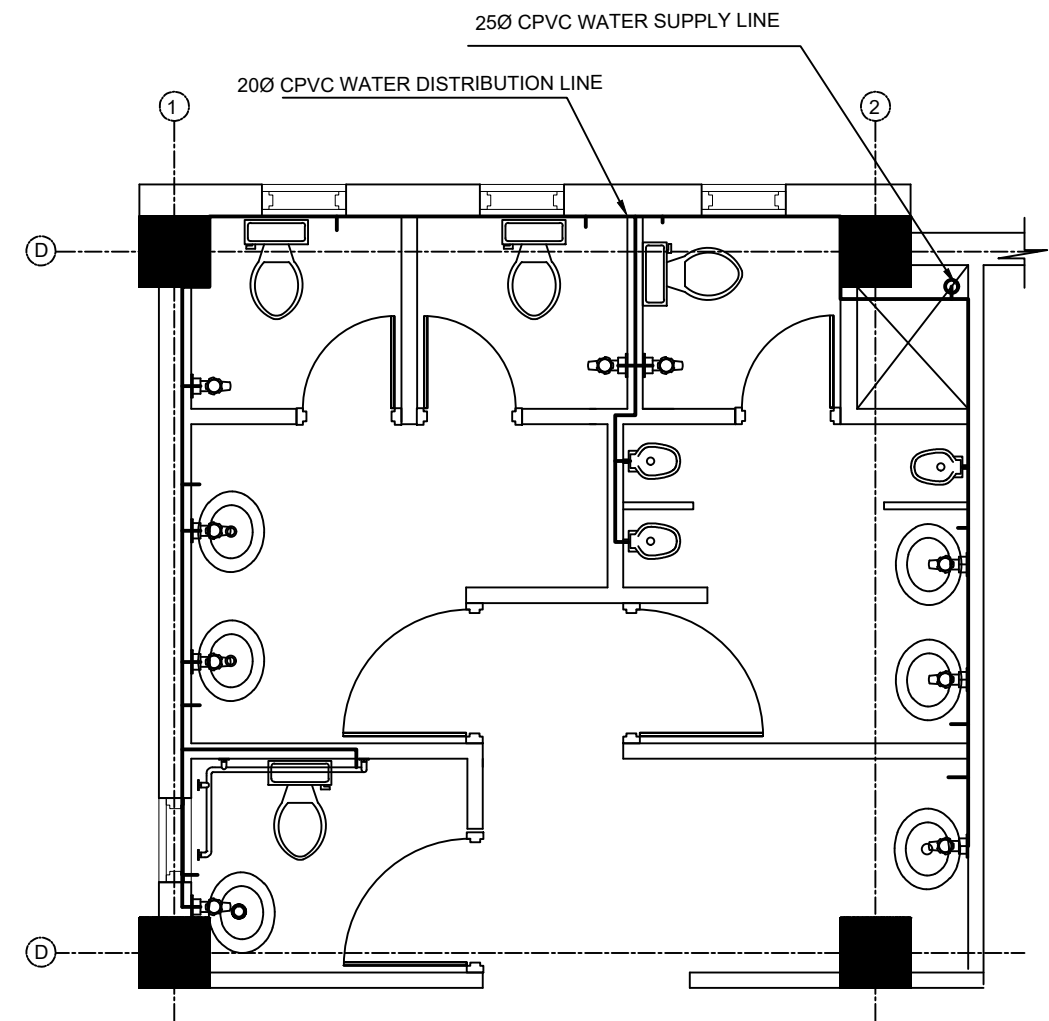

BLOW UP AT AA

Client :
Rautamai Rural Municipality
Office of the Municipal Executive
Bhutar, Udaypur
Province-1
Nepal

Consultant :
Gaumukhi Engineering Services Pvt.Ltd
Sanepa,Lalitpur-2, Nepal
Phone: 01-5905005
Email: gaumukhiengineering@gmail.com

Project Title:
Detailed Project Report of Municipality Building
Rautamai Rural Municipality, Bhutar, Udaypur

Consultant:
Designed By : Aakriti Karki
Drawn By :Aakriti Karki
Signature :
Checked By :Balendra Shah
Signature :
Approved By :
Signature :


Client:
Checked By :
Signature :
Recommended By :
Signature :
Approved By :
Signature :

Sheet Title:
Water Supply Pipe Layout
Ground Floor Plan

Date :2019
Scale : 1:250/50
Unit :Millimeter

Sheet No. :

SA
06

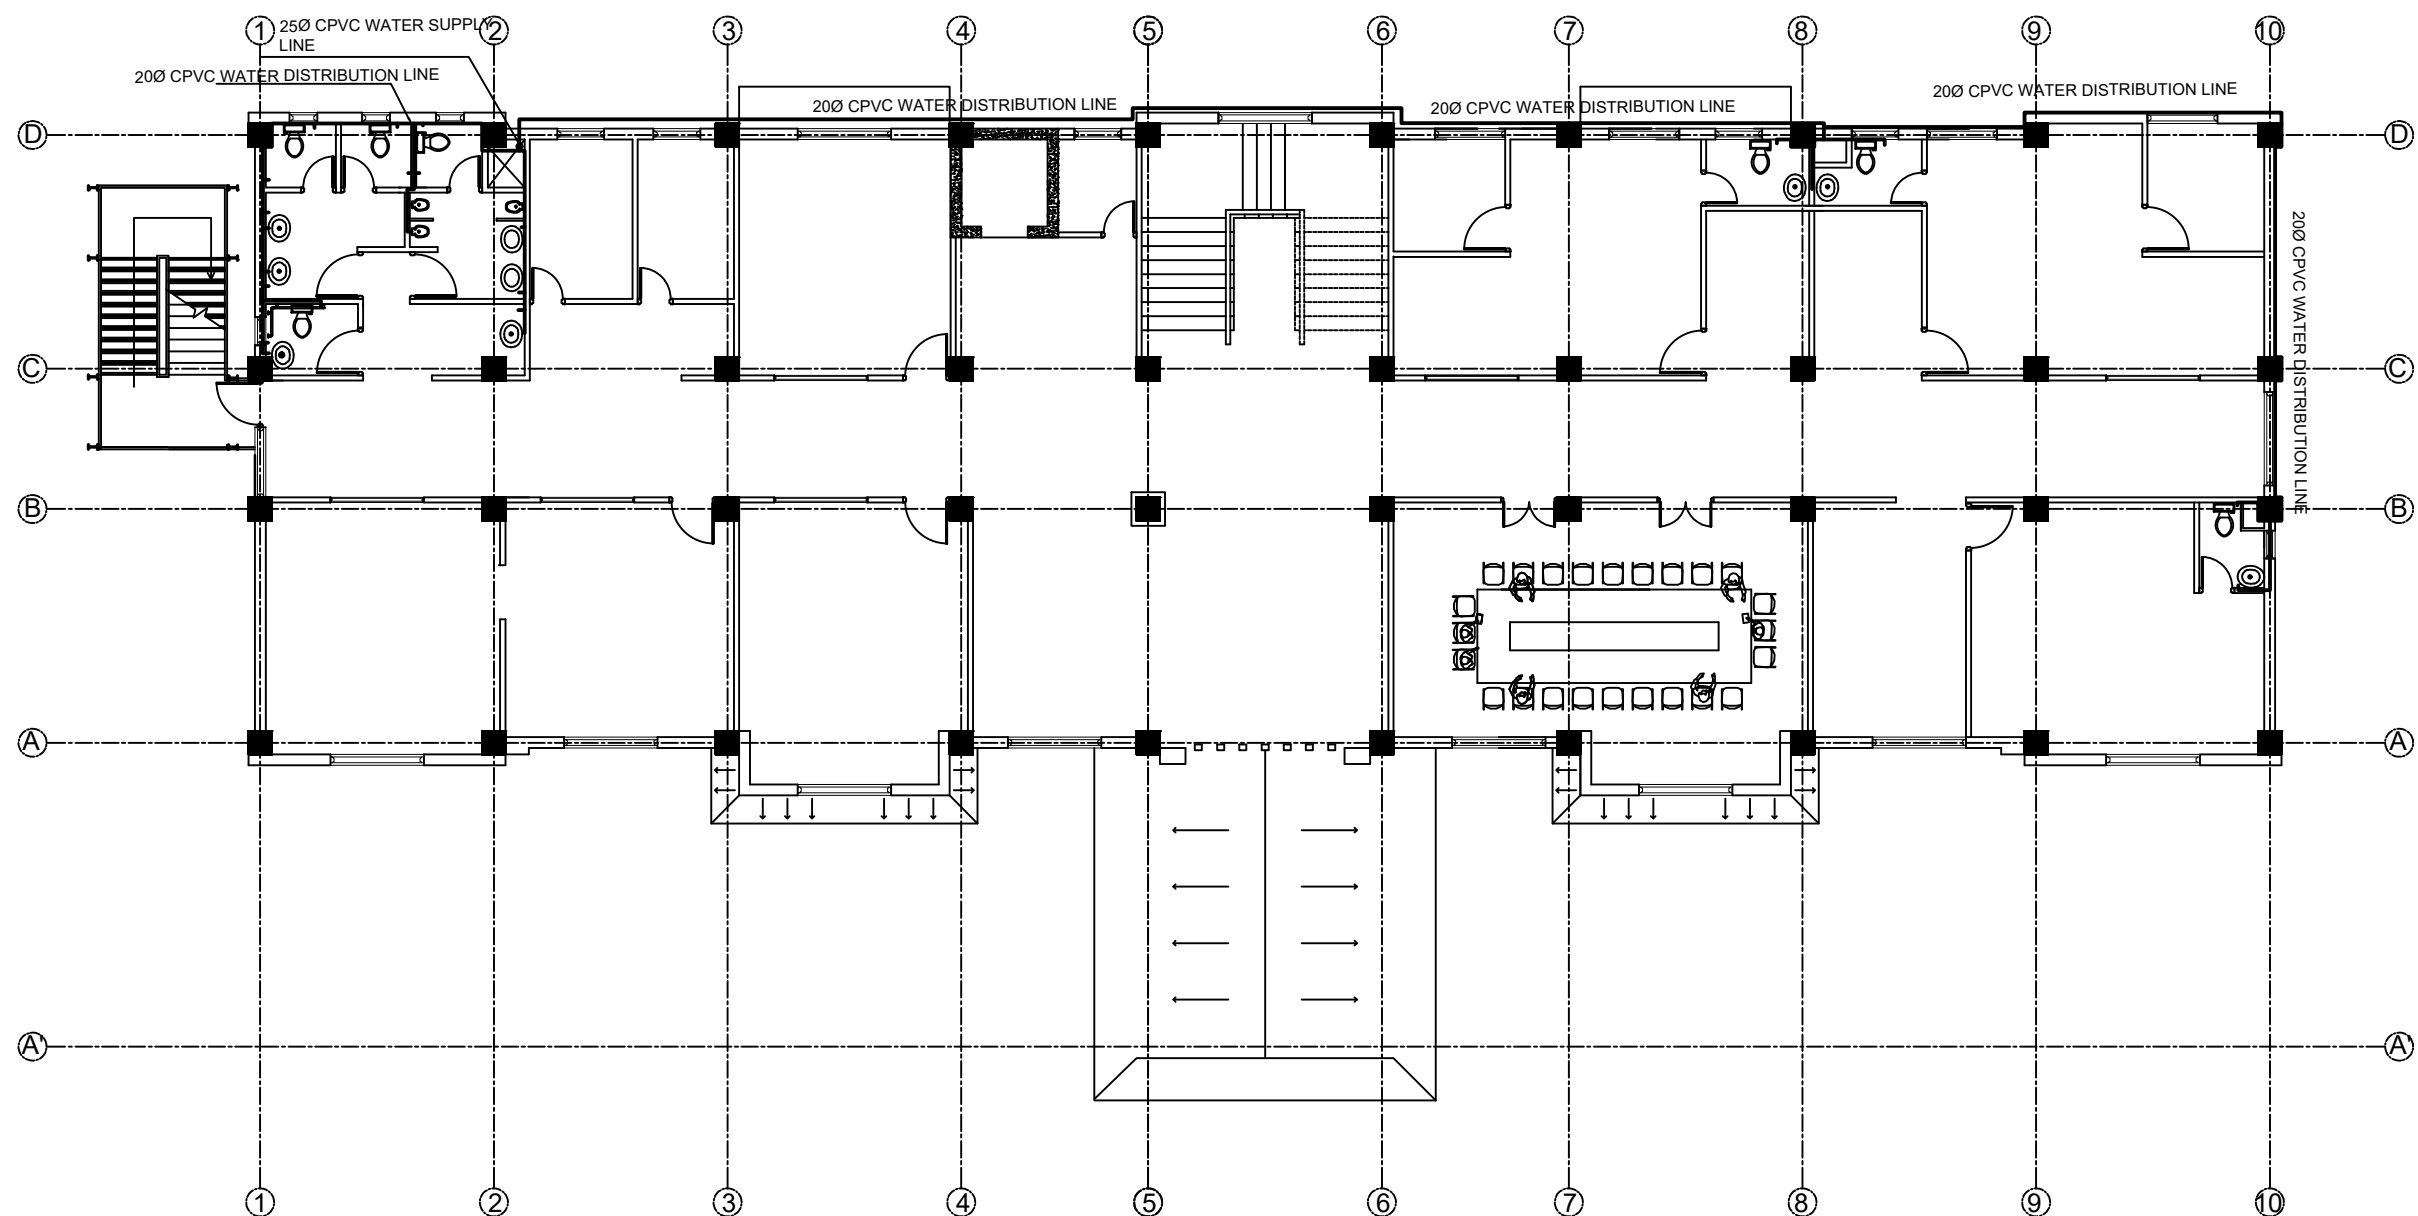

FIRST FLOOR PLAN
Area: 579.29 sq.m.

Client :
Rautamai Rural Municipality
Office of the Municipal Executive
Bhutar, Udaypur
Province-1
Nepal

Consultant :
Gaumukhi Engineering Services Pvt.Ltd
Sanepa,Lalitpur-2, Nepal
Phone: 01-5905005
Email: gaumukhiengineering@gmail.com

Project Title:
Detailed Project Report of Municipality Building
Rautamai Rural Municipality, Bhutar, Udaypur

Consultant:
Designed By : Aakriti Karki
Drawn By :Aakriti Karki
Signature :
Checked By :Balendra Shah
Signature :
Approved By :
Signature :



Client:
Checked By :
Signature :
Recommended By :
Signature :
Approved By :
Signature :

Sheet Title:
Water Supply Pipe Layout
First Floor Plan

Date :2019
Scale : 1:250/50
Unit :Millimeter

Sheet No. :

SA
07

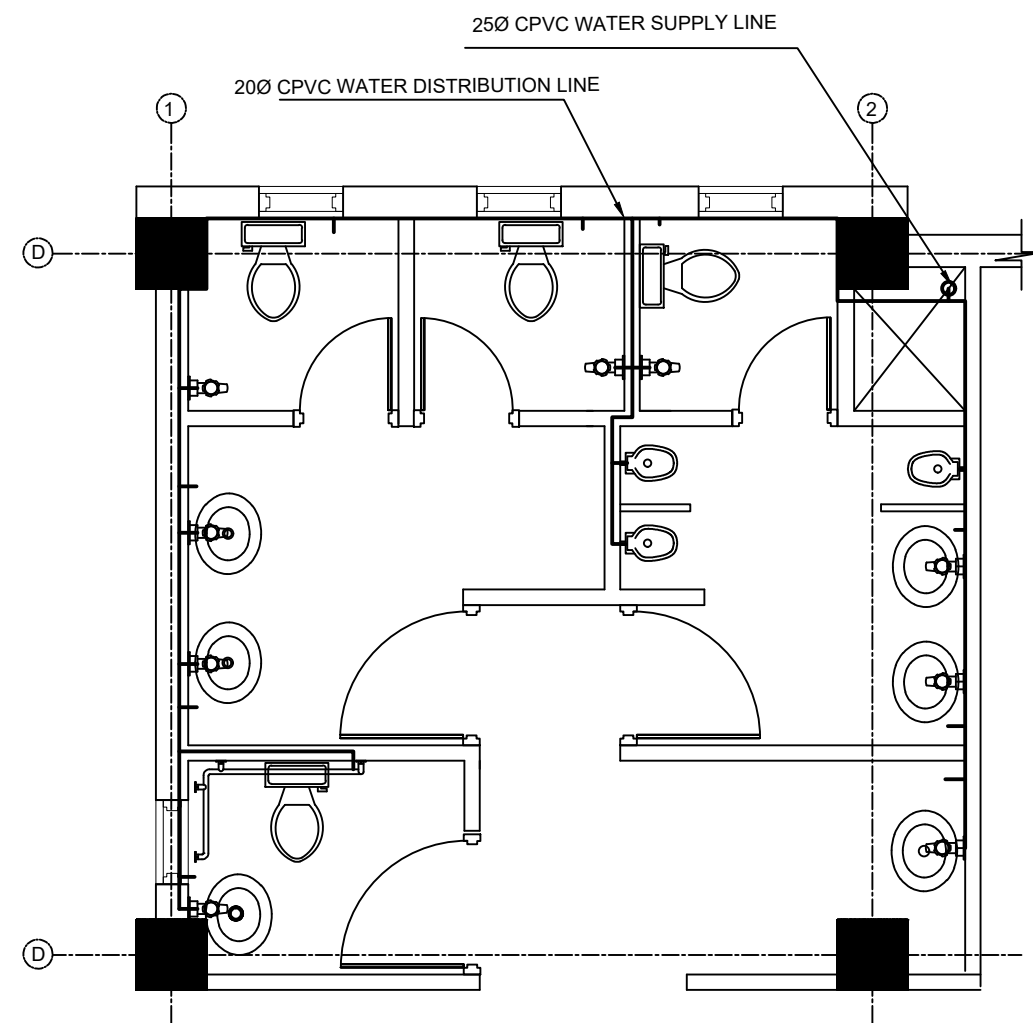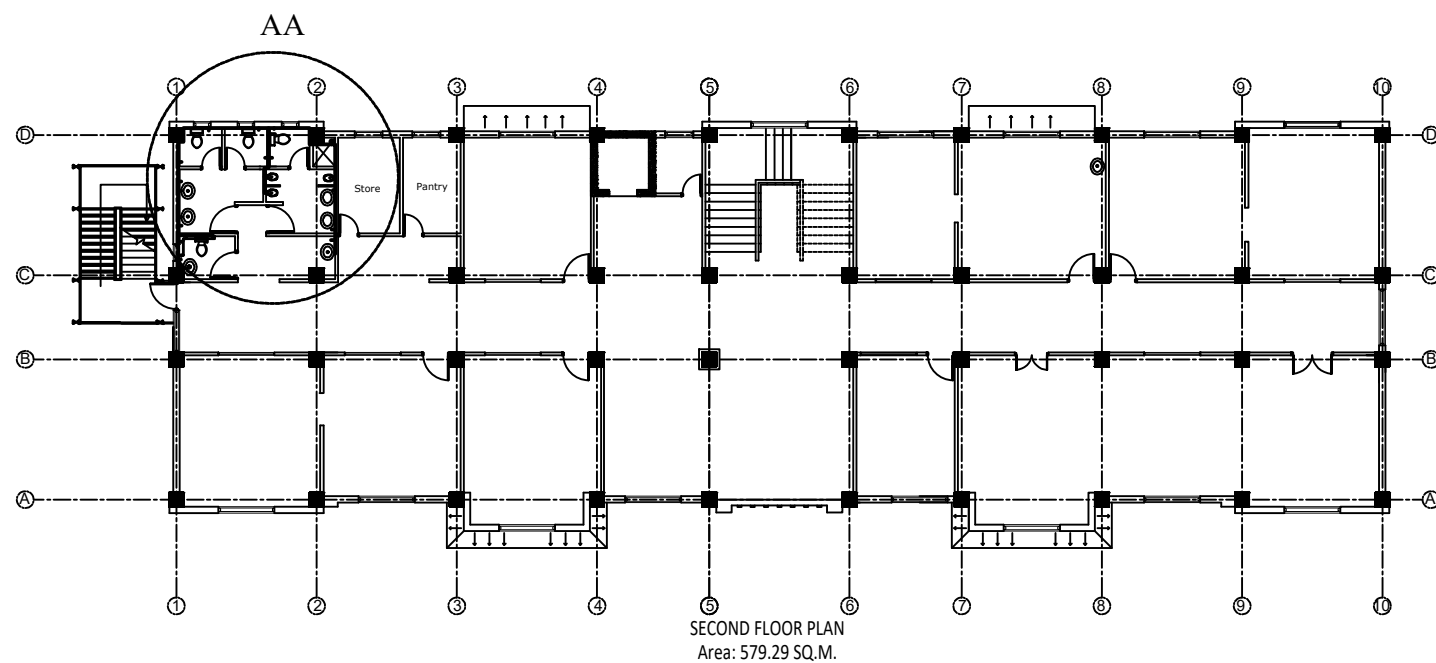

BLOW UP AT AA

Client :
Rautamai Rural Municipality
Office of the Municipal Executive
Bhutar, Udaypur
Province-1
Nepal

Consultant :
Gaumukhi Engineering Services Pvt.Ltd
Sanepa,Lalitpur-2, Nepal
Phone: 01-5905005
Email: gaumukhiengineering@gmail.com

Project Title:
Detailed Project Report of Municipality Building
Rautamai Rural Municipality, Bhutar, Udaypur


Consultant:	
Designed By : Aakriti Karki	Drawn By :Aakriti Karki
Signature :	
Checked By :Balendra Shah	
Signature :	
Approved By :	
Signature :	

Client:
Checked By :
Signature :
Recommended By :
Signature :
Approved By :
Signature :

Sheet Title: Water Supply Pipe Layout Second Floor Plan
Date :2019
Scale : 1:250/50
Unit :Millimeter

Sheet No. :

SA
08

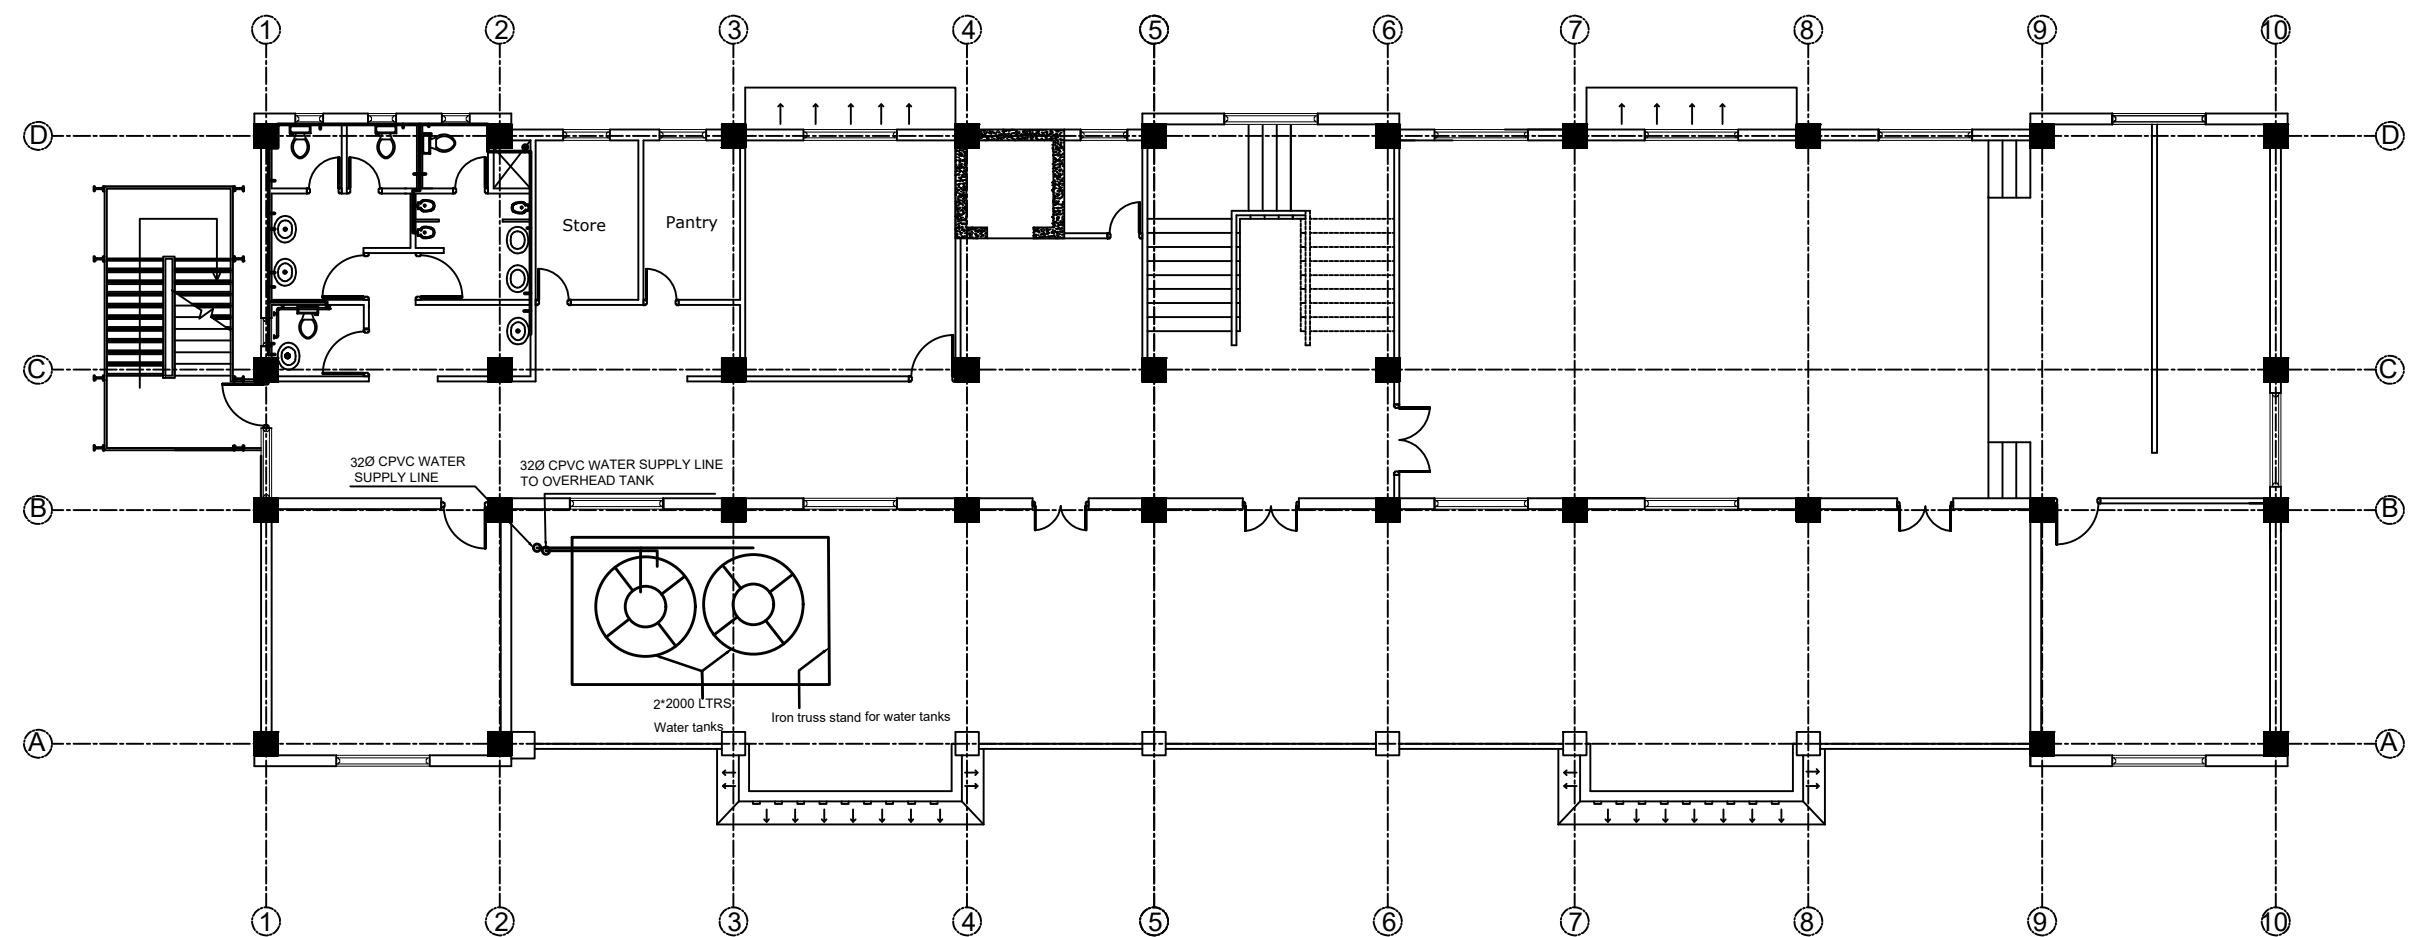

TOP FLOOR PLAN
Area: 409.7 SQ.M.

Client :
Rautamai Rural Municipality
Office of the Municipal Executive
Bhutar, Udaypur
Province-1
Nepal

Consultant :
Gaumukhi Engineering Services Pvt.Ltd
Sanepa,Lalitpur-2, Nepal
Phone: 01-5905005
Email: gaumukhiengineering@gmail.com

Project Title:
Detailed Project Report of Municipality Building
Rautamai Rural Municipality, Bhutar, Udaypur

Consultant:
Designed By : Aakriti Karki
Drawn By :Aakriti Karki
Signature :
Checked By :Balendra Shah
Signature :
Approved By :
Signature :

Client:
Checked By :
Signature :
Recommended By :
Signature :
Approved By :
Signature :

Sheet Title:
Water Supply Pipe Layout
Top Floor Plan

Date :2019
Scale : 1:250/50
Unit :Millimeter

Sheet No. :

SA
09