




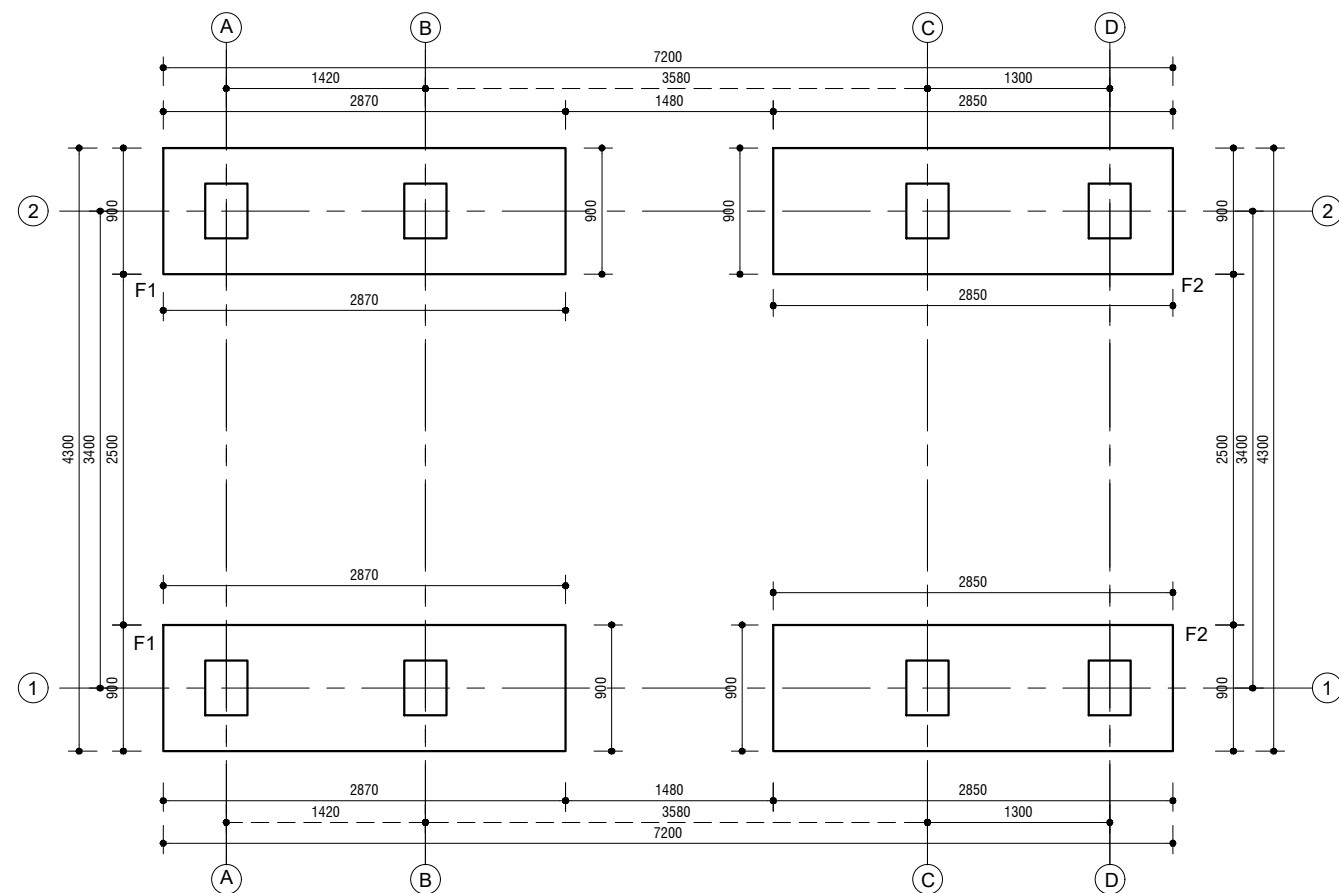


TRENCH PLAN
0 0.5 1 1.5m

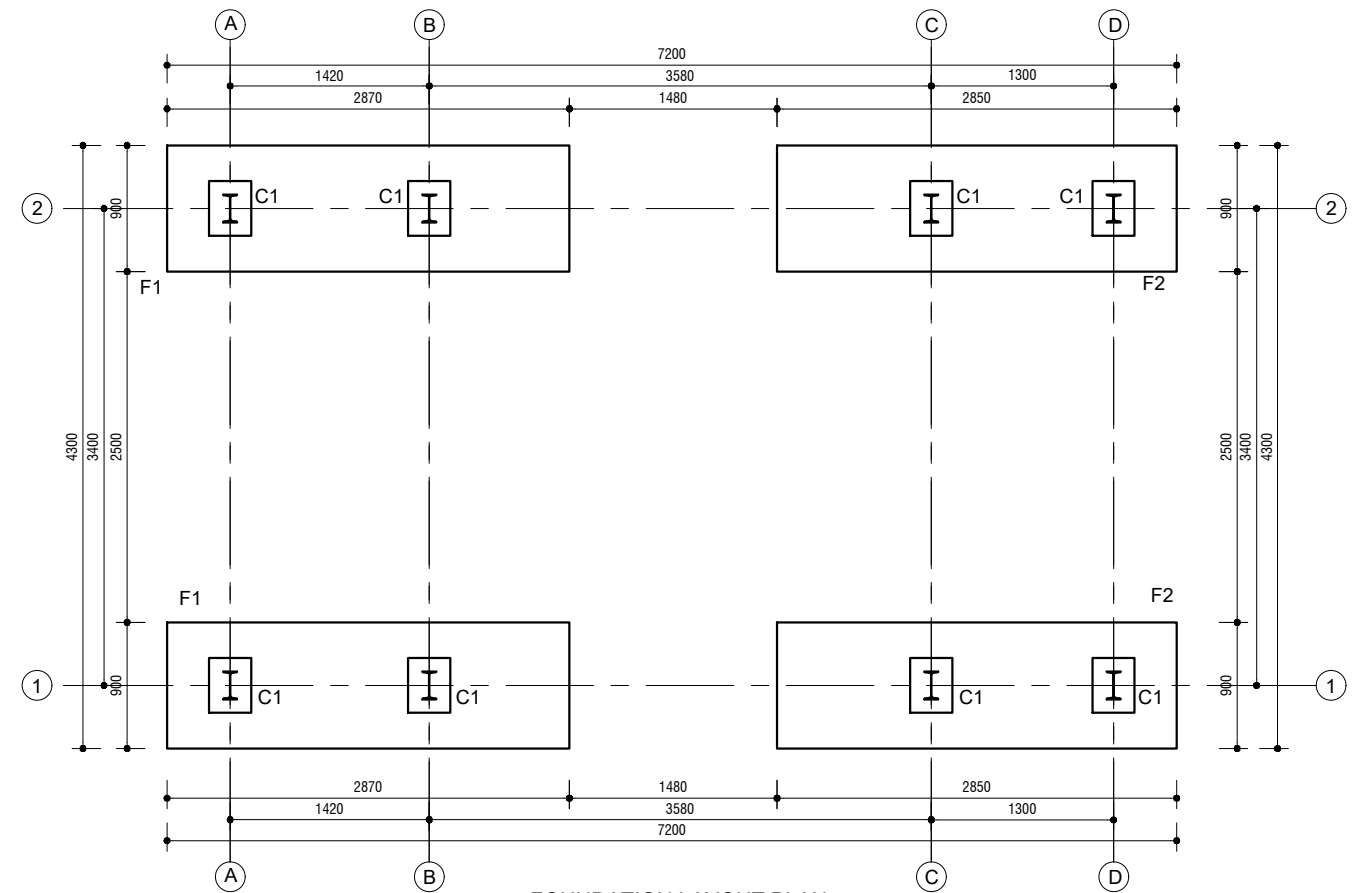

FOUNDATION LAYOUT PLAN
0 0.5 1 1.5m

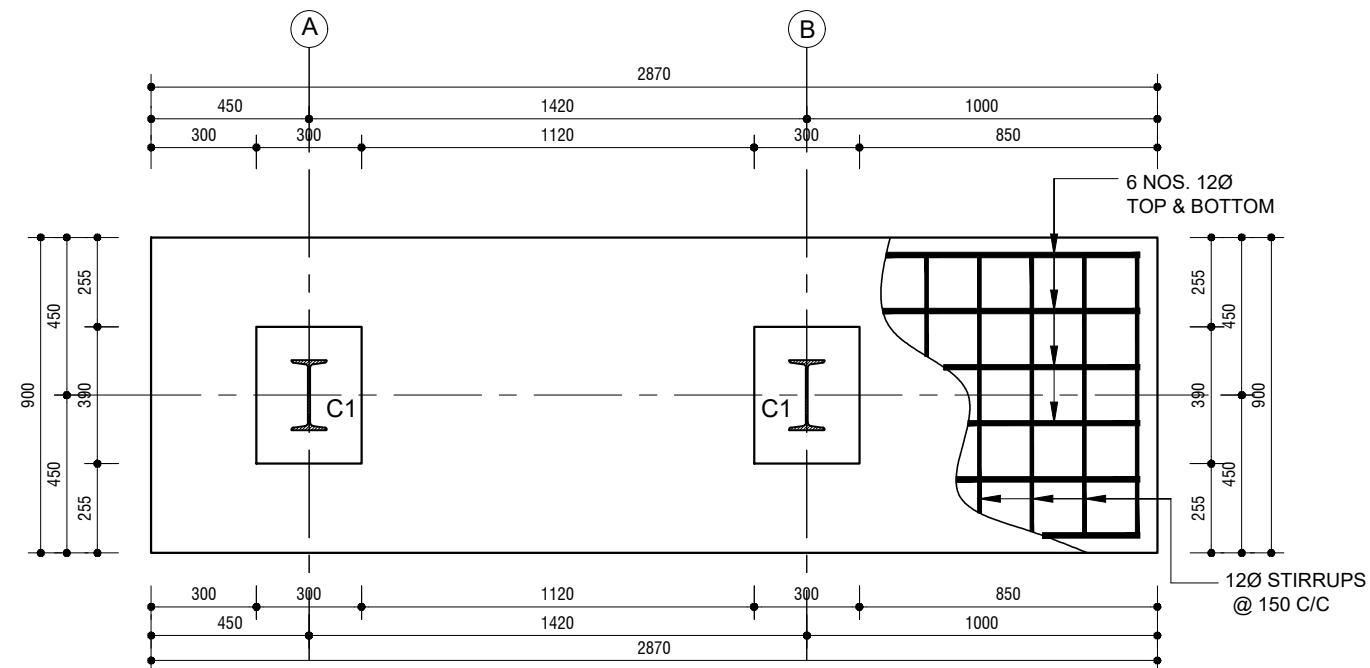

PLAN (F1 FOOTING)
SCALE : 1:20

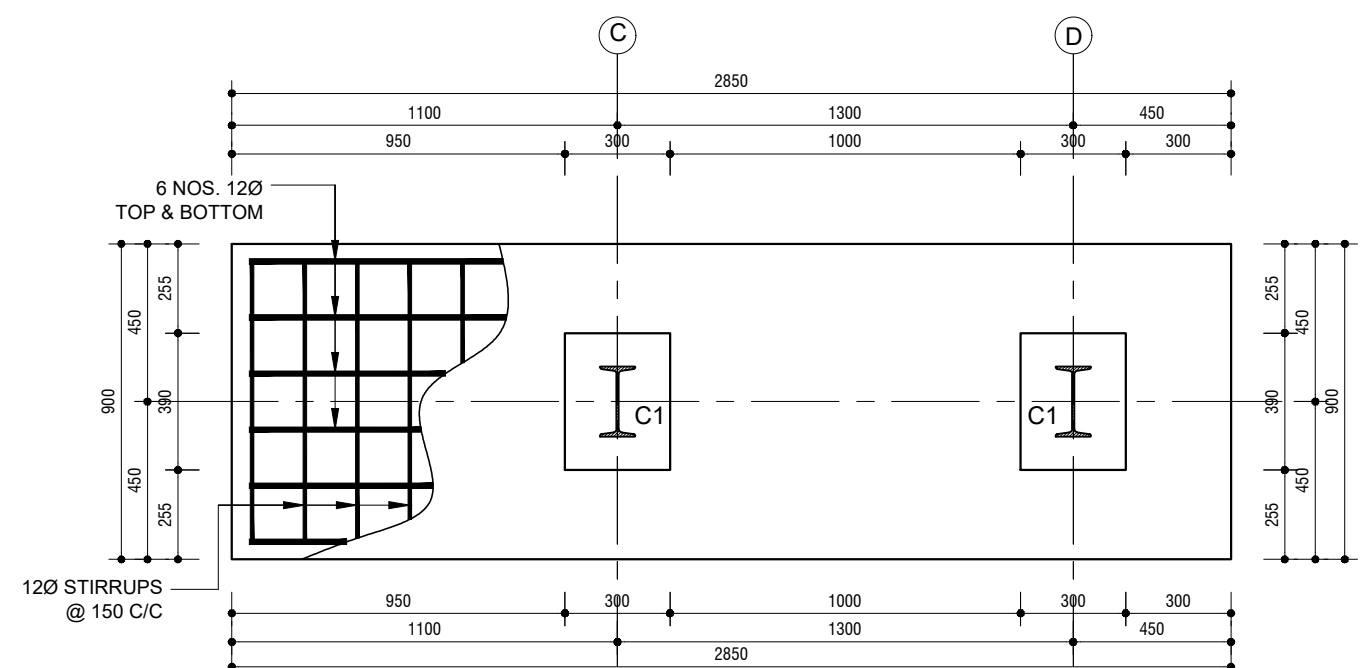

PLAN (F2 FOOTING)
SCALE : 1:20

Client :
Rautamai Rural Municipality
Office of the Municipal Executive
Bhutar, Udaypur
Province-1
Nepal

Consultant :
Gaumukhi Engineering Services Pvt.Ltd
Sanepa,Lalitpur-2, Nepal
Phone: 01-5905005
Email: gaumukhiengineering@gmail.com


Project Title:
Detailed Project Report of Municipality Building
Rautamai Rural Municipality, Bhutar, Udaypur

Consultant:
Designed By : Suruchi Shah
Drawn By : Suruchi Shah
Signature :
Checked By :Balendra Shah
Signature :
Approved By :
Signature :

Client:
Checked By :
Signature :
Recommended By :
Signature :
Approved By :
Signature :

Sheet Title:
FOUNDATION PLAN
Date :2019
Scale : Not In Scale
Unit :MM

Sheet No. :
S
01

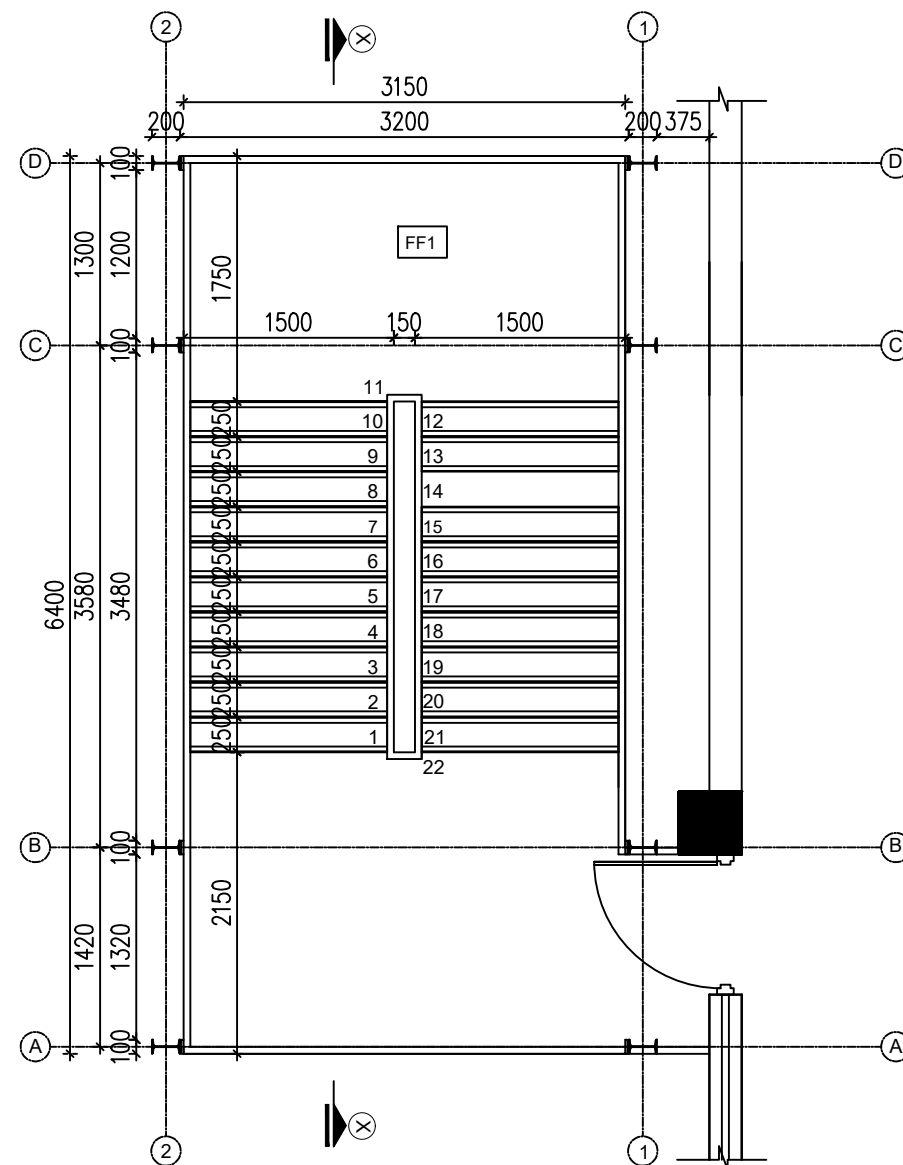


STAIRCASE PLAN

FIRST /SECOND/TOP FLOOR PLAN

FLOOR FINISHING DETAILS

FF1 - 4mm THK CHEQUERED PLATE

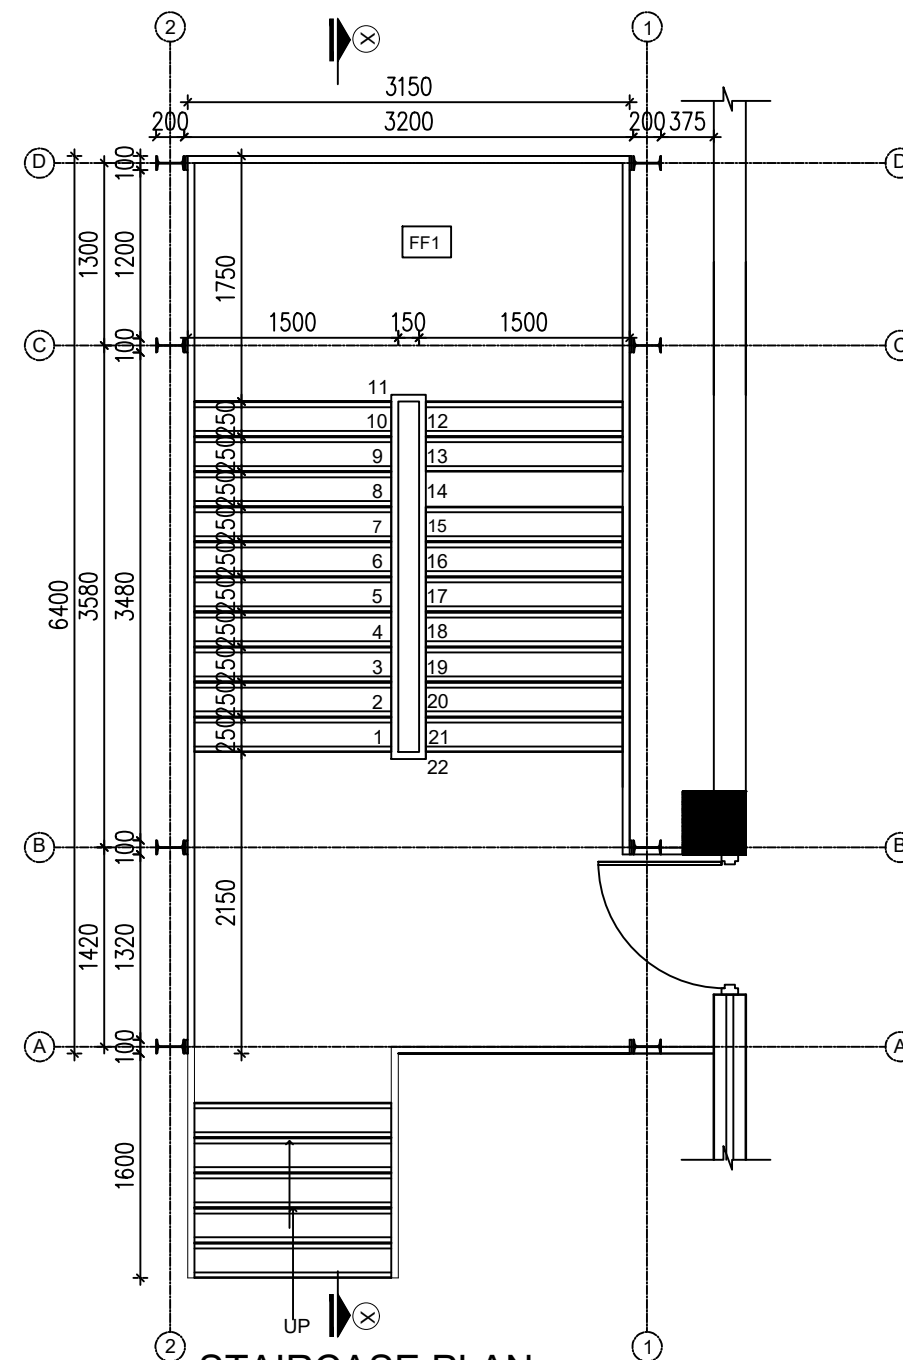

STAIRCASE PLAN

GROUND FLOOR PLAN

FLOOR FINISHING DETAILS

FF1 - 4mm THK CHEQUERED PLATE

Client :
Rautamai Rural Municipality
Office of the Municipal Executive
Bhutar, Udaypur
Province-1
Nepal

Consultant :
Gaumukhi Engineering Services Pvt.Ltd
Sanepa,Lalitpur-2, Nepal
Phone: 01-5905005
Email: gaumukhiengineering@gmail.com

Project Title:
Detailed Project Report of Municipality Building
Rautamai Rural Municipality, Bhutar, Udaypur




Consultant:
Designed By : - Nitu Basent
Drawn By : Nitu Basent
Signature :
Checked By : Balendra Shah
Signature :
Approved By :
Signature :

Client:
Checked By :
Signature :
Recommended By :
Signature :
Approved By :
Signature :

Sheet Title:
Staircase Detail-Plan
Date :
Scale : 1:50
Unit :

Sheet No. :

A
01

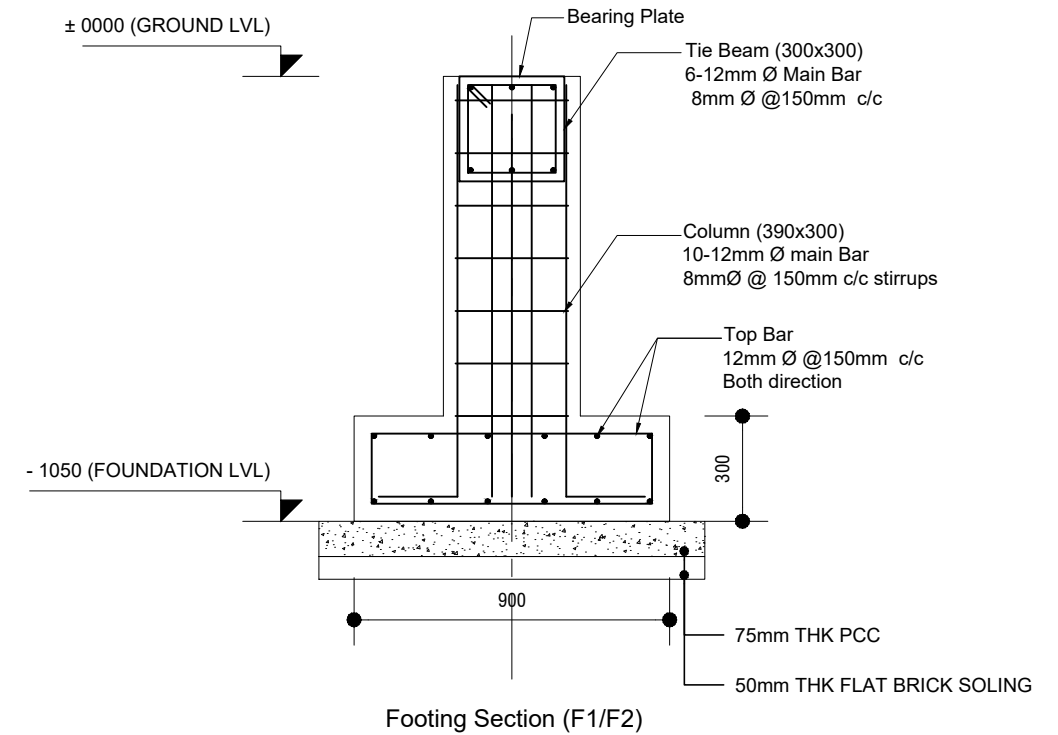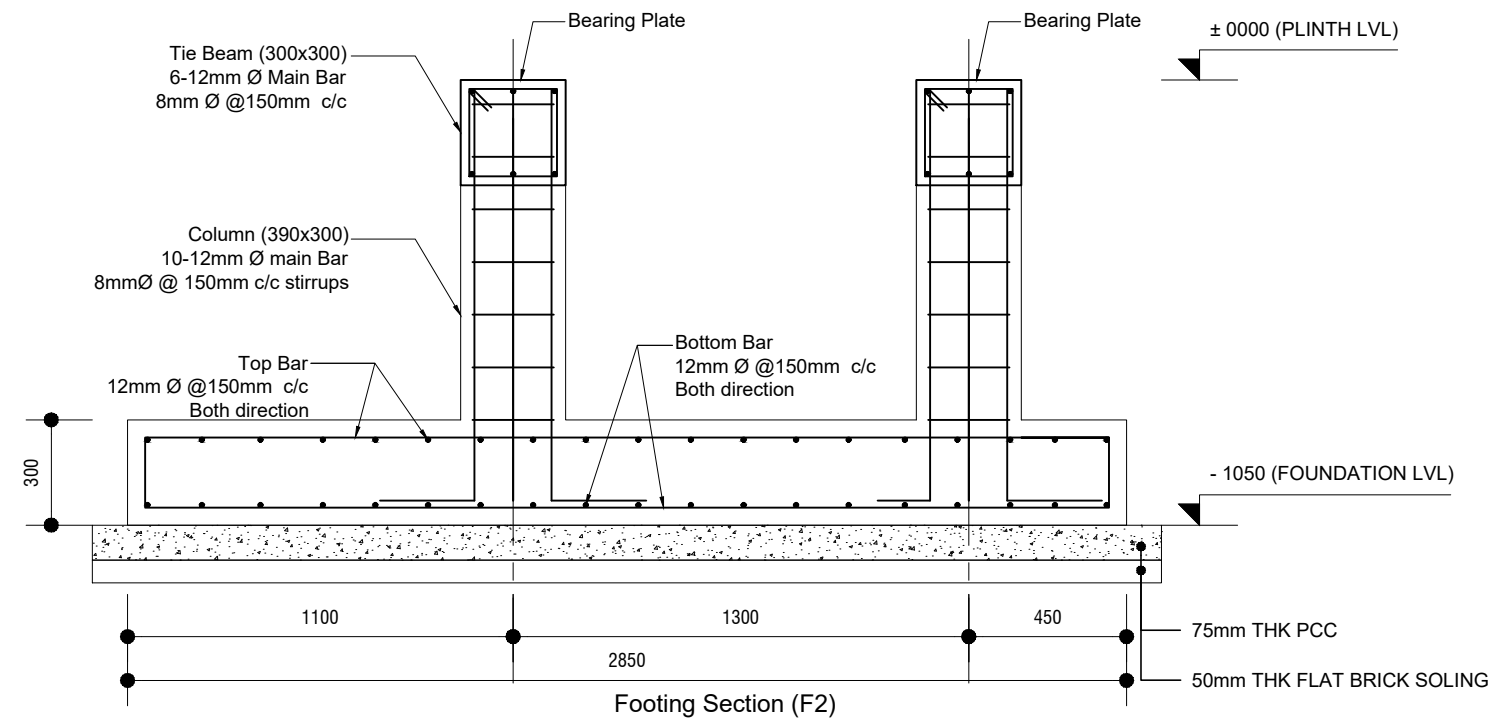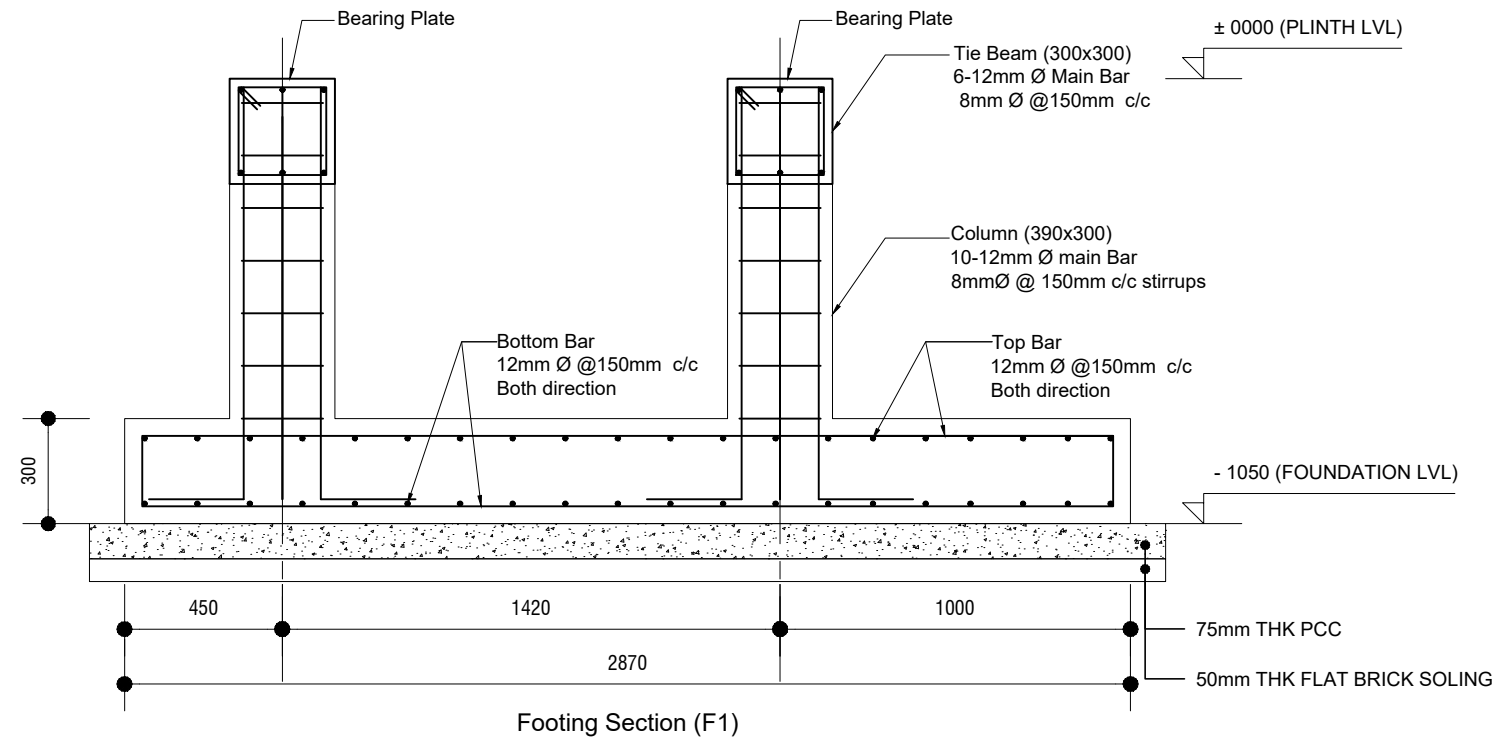

Client :
Rautamai Rural Municipality
Office of the Municipal Executive
Bhutar, Udaypur
Province-1
Nepal

Consultant :
Gaumukhi Engineering Services Pvt.Ltd
Sanepa,Lalitpur-2, Nepal
Phone: 01-5905005
Email: gaumukhiengineering@gmail.com


Project Title:
Detailed Project Report of Municipality Building
Rautamai Rural Municipality, Bhutar, Udaypur

Consultant:
Designed By : Suruchi Shah
Drawn By : Suruchi Shah
Signature :
Checked By :Balendra Shah
Signature :
Approved By :
Signature :

Client:
Checked By :
Signature :
Recommended By :
Signature :
Approved By :
Signature :





Sheet Title:
FOUNDATION DETAIL
Date :2019
Scale : Not In Scale
Unit :MM

Sheet No. :
S
02

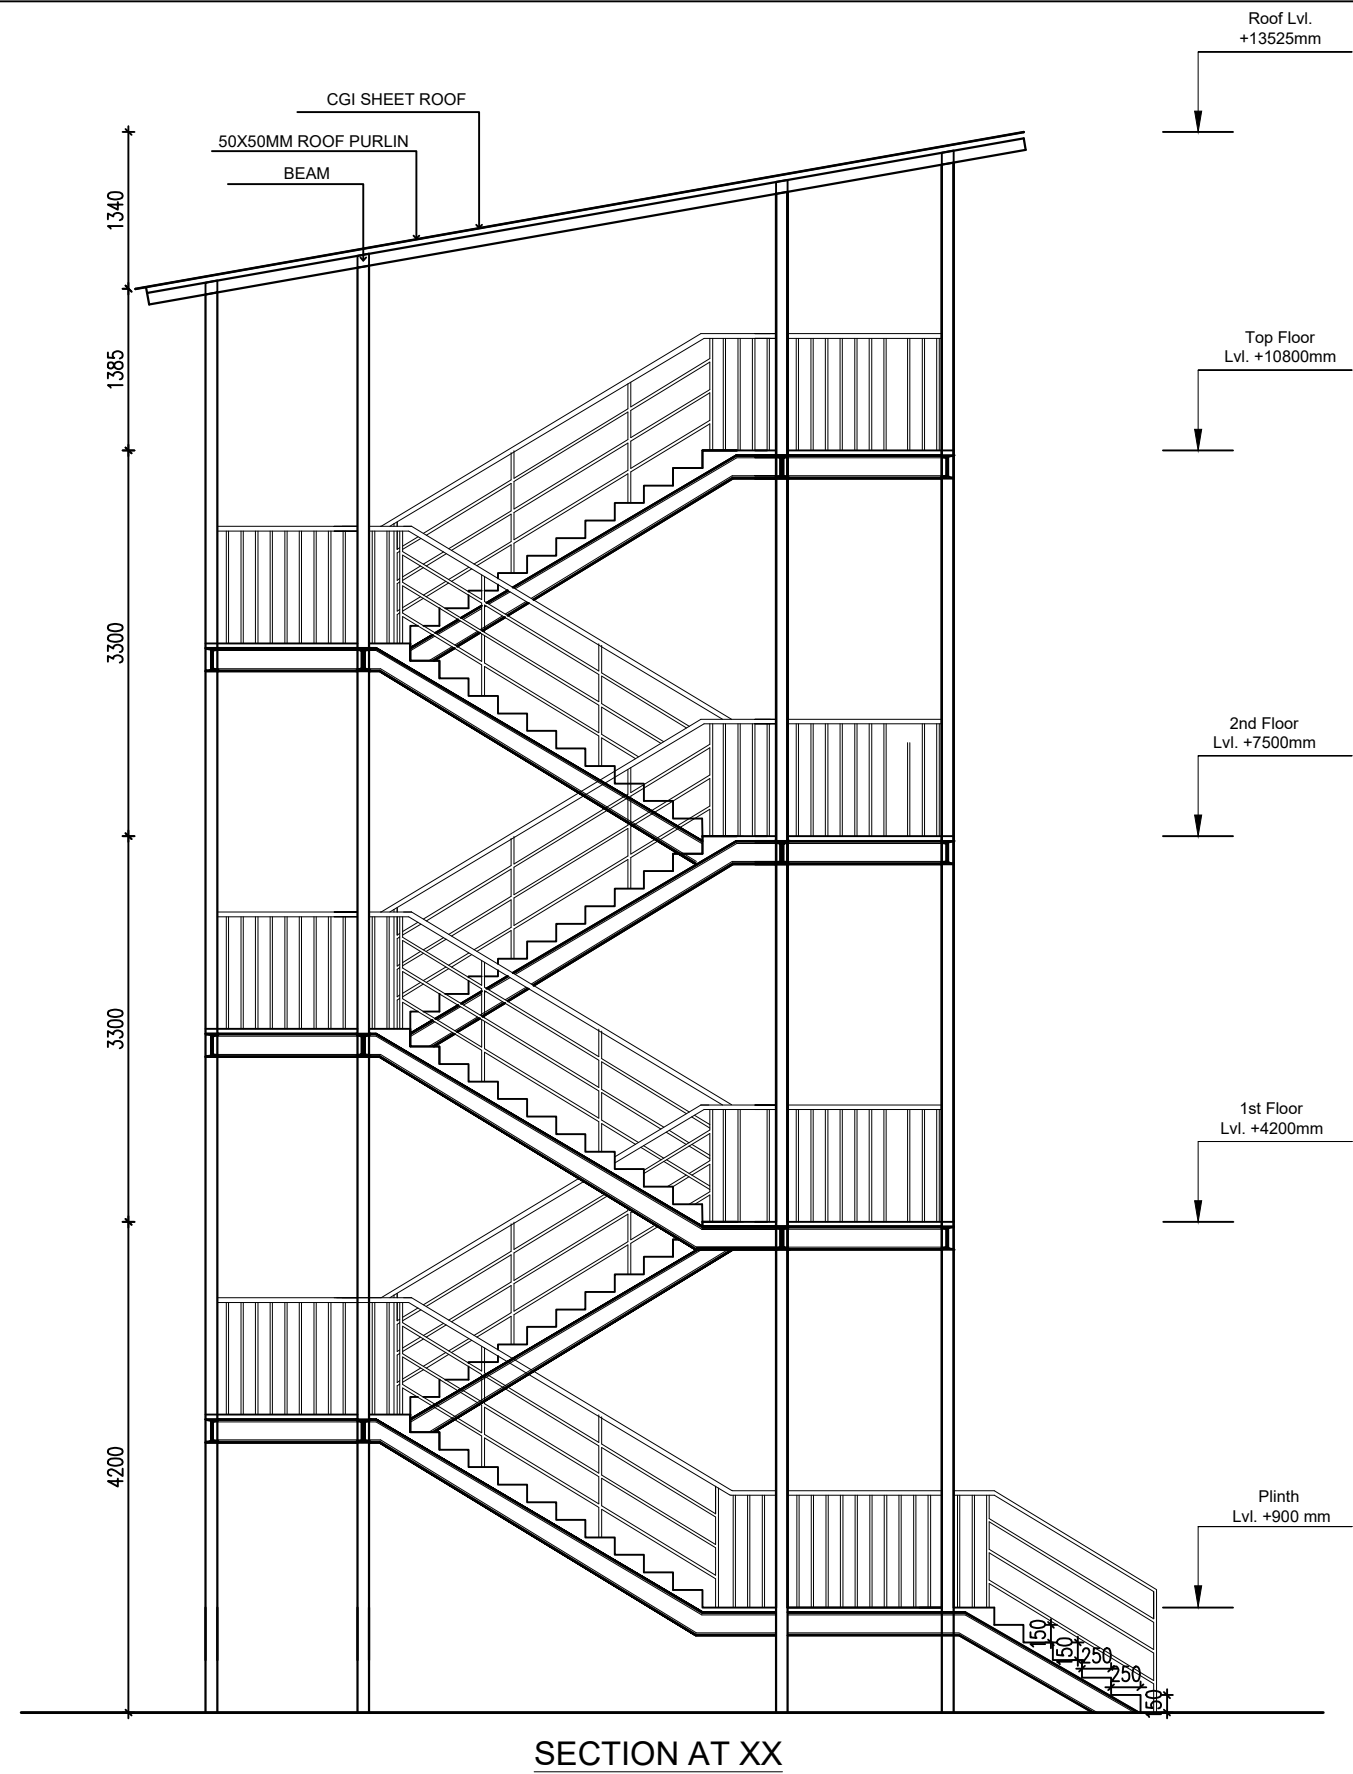

SECTION AT XX

Client : Rautamai Rural Municipality Office of the Municipal Executive Bhutar, Udaypur Province-1 Nepal	Consultant : Gaumukhi Engineering Services Pvt.Ltd Sanepa,Lalitpur-2, Nepal Phone: 01-5905005 Email: gaumukhiengineering@gmail.com	Project Title: Detailed Project Report of Municipality Building Rautamai Rural Municipality, Bhutar, Udaypur	Consultant: Designed By : - Nitu Basent Drawn By : Nitu Basent Signature : Checked By : Balendra Shah Signature : Approved By : Signature :	Client: Checked By : Signature : Recommended By : Signature : Approved By : Signature :	Sheet Title: Staircase Detail-Section Date : Scale :1:50 Unit :	Sheet No. : A 02
---	---	---	---	--	--	-------------------------------

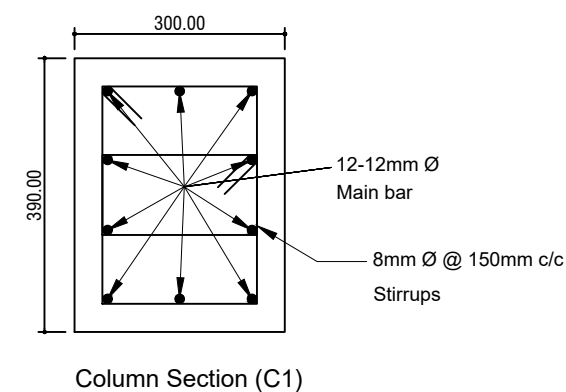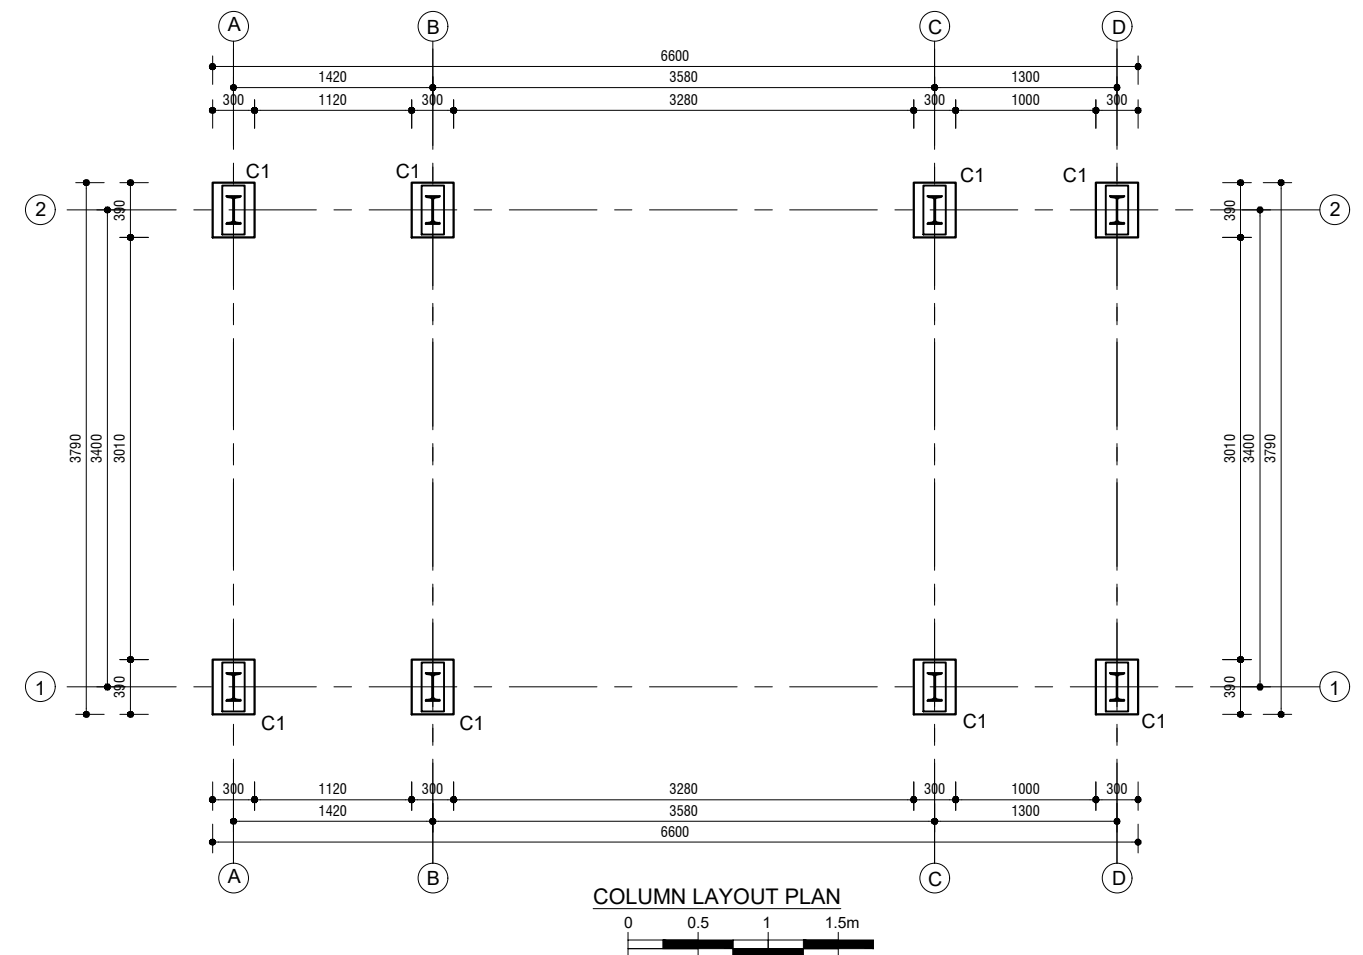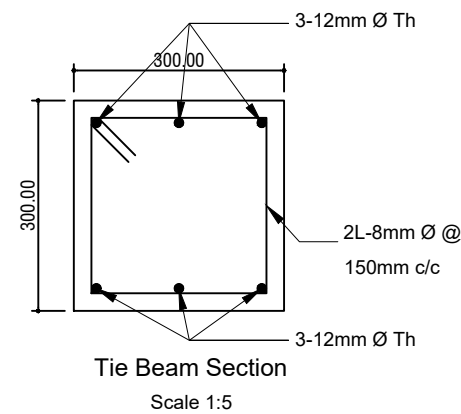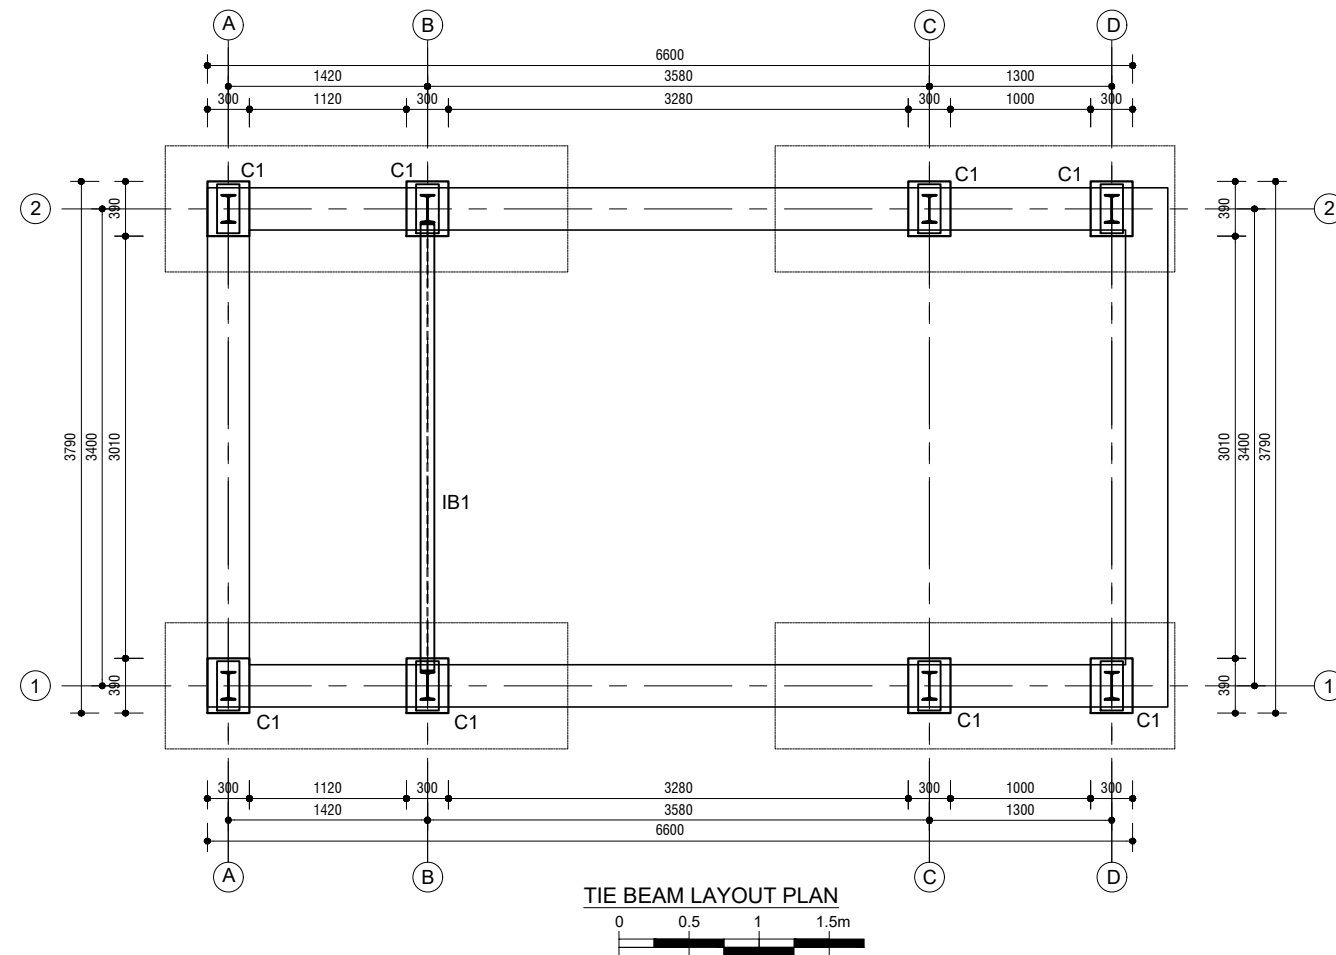

Client :
Rautamai Rural Municipality
Office of the Municipal Executive
Bhutar, Udaypur
Province-1
Nepal

Consultant :
Gaumukhi Engineering Services Pvt.Ltd
Sanepa,Lalitpur-2, Nepal
Phone: 01-5905005
Email: gaumukhiengineering@gmail.com


Project Title:
Detailed Project Report of Municipality Building
Rautamai Rural Municipality, Bhutar, Udaypur

Consultant:
Designed By : Suruchi Shah
Drawn By : Suruchi Shah
Signature :
Checked By :Balendra Shah
Signature :
Approved By :
Signature :


Client:
Checked By :
Signature :
Recommended By :
Signature :
Approved By :
Signature :

Sheet Title:
COLUMN/TIE BEAM DETAIL
Date :2019
Scale : As Mention Above
Unit :MM

Sheet No. :
S
03

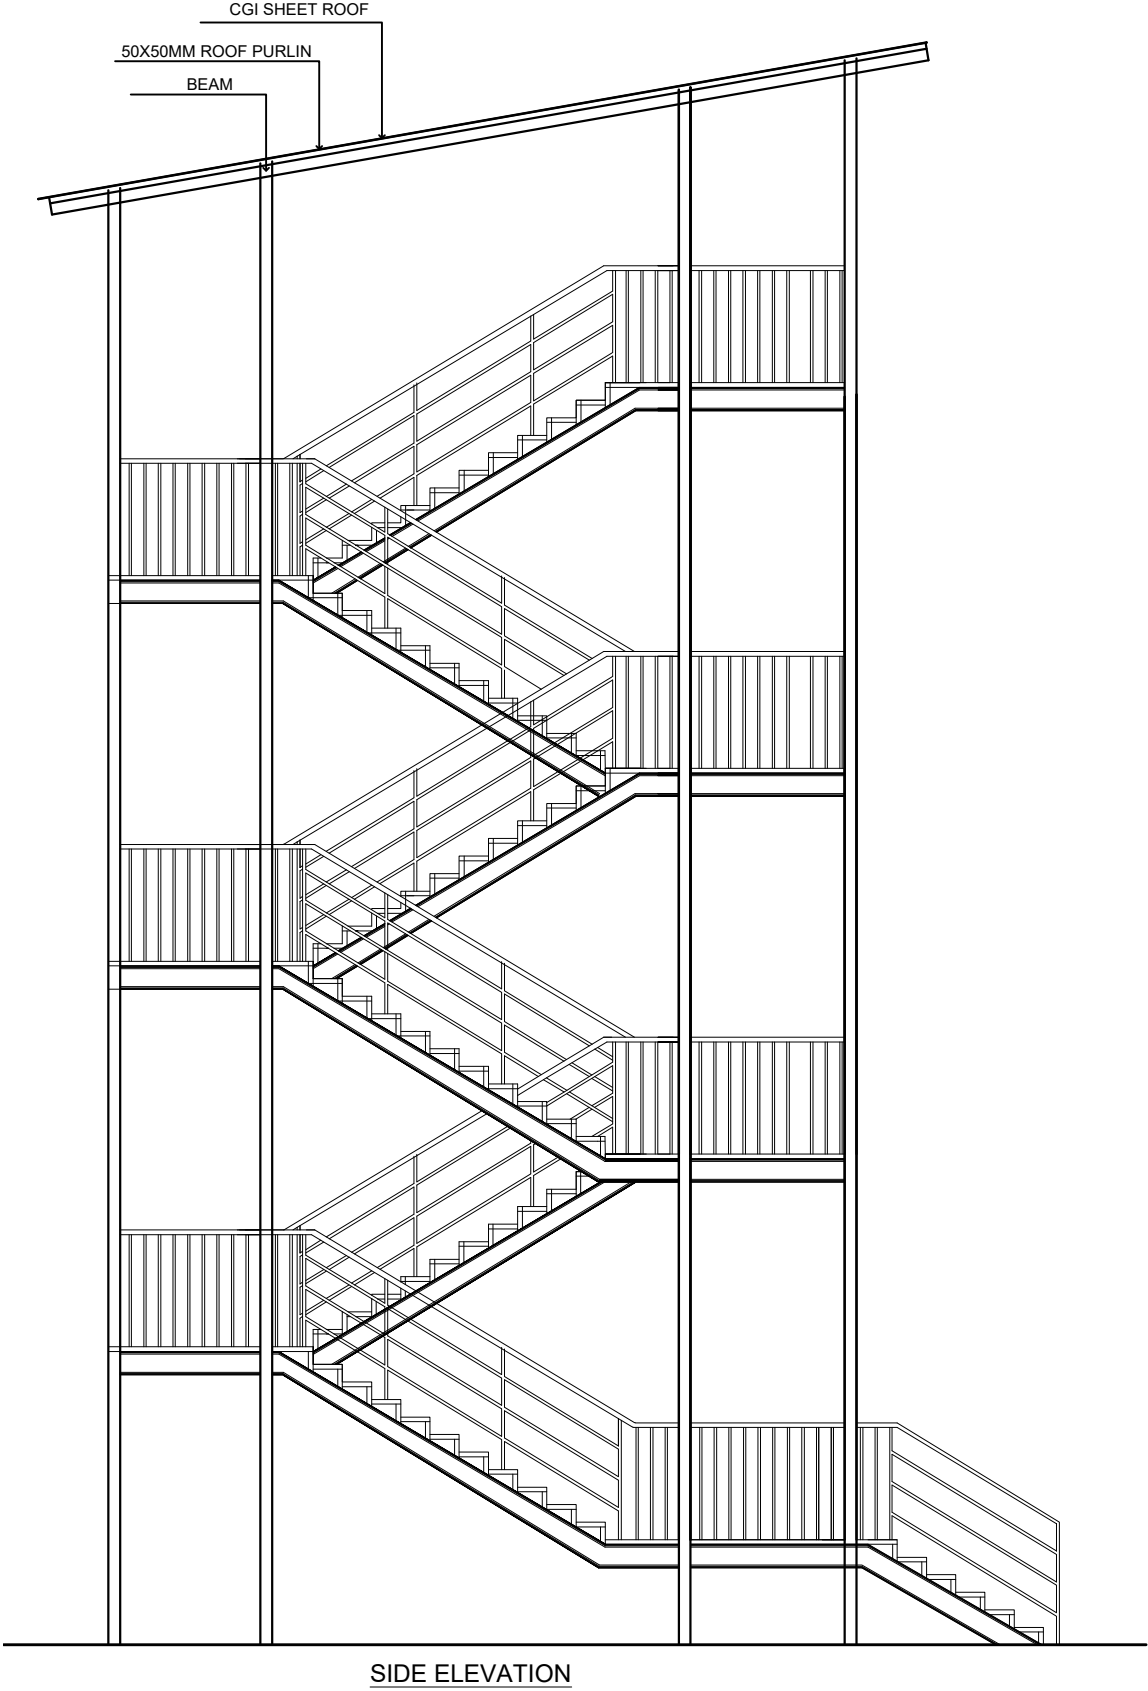


SIDE ELEVATION

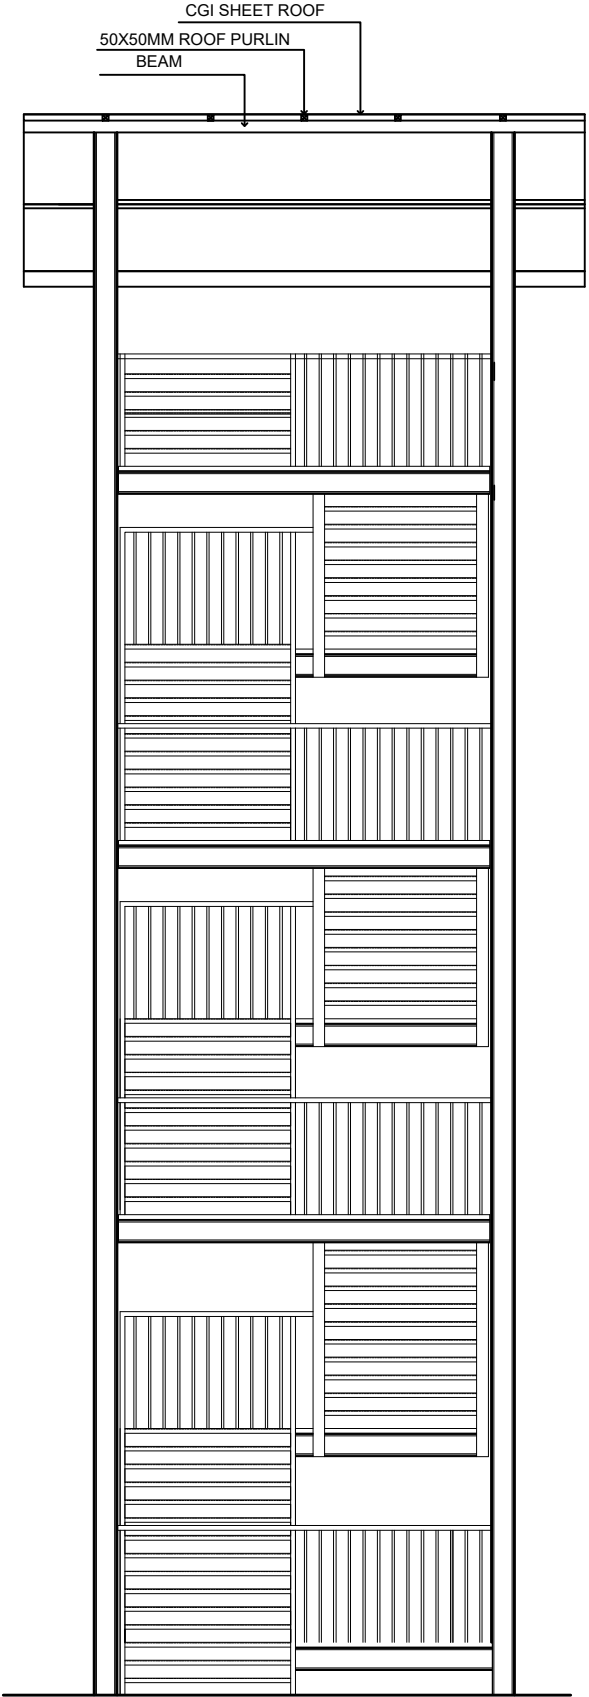


FRONT ELEVATION


Client : Rautamai Rural Municipality Office of the Municipal Executive Bhutar, Udaypur Province-1 Nepal	Consultant : Gaumukhi Engineering Services Pvt.Ltd Sanepa,Lalitpur-2, Nepal Phone: 01-5905005 Email: gaumukhiengineering@gmail.com	Project Title: Detailed Project Report of Municipality Building Rautamai Rural Municipality, Bhutar, Udaypur	Consultant:		Client:		Sheet Title: Staircase Detail-Elevations	Sheet No. : A 03
			Designed By : - Nitu Basent		Drawn By : Nitu Basent			
			Signature :		Checked By :			
			Checked By : Balendra Shah		Signature :		Date : Scale :1:50 Unit :	
			Signature :		Recommended By :			
			Approved By :		Signature :			
			Signature :		Signature :			

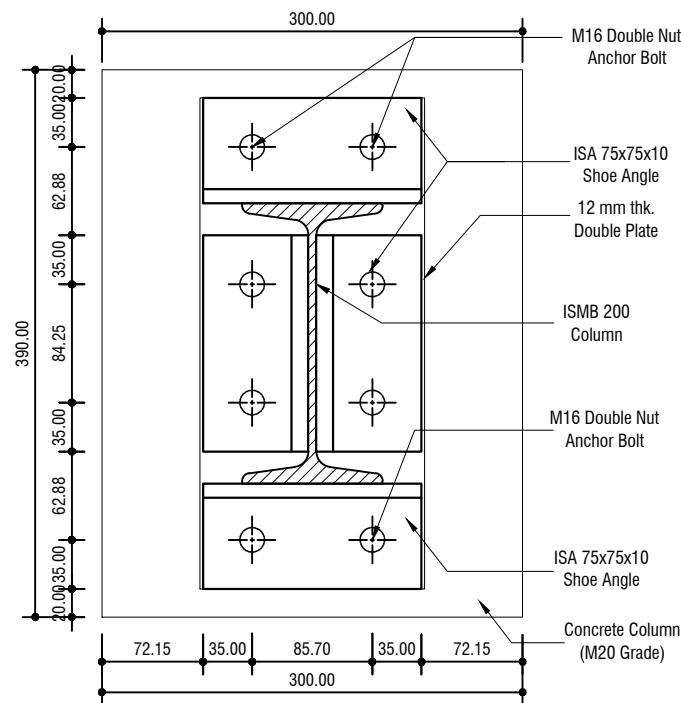


Plan of Bearing Plate and Column Base

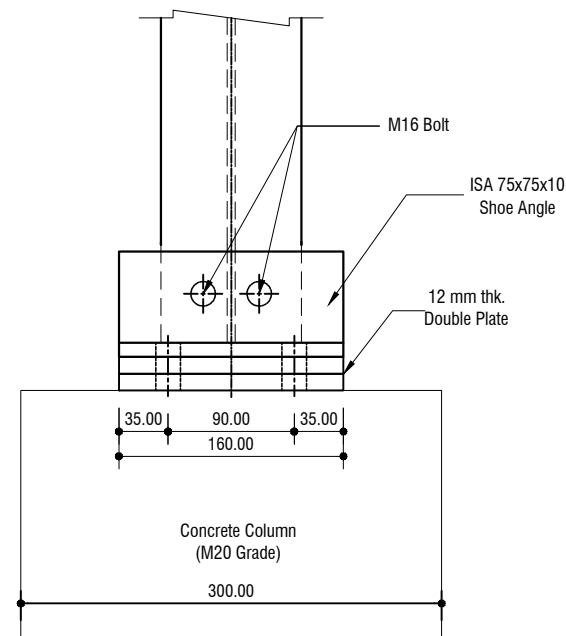


Section of Bearing Plate and Column Base

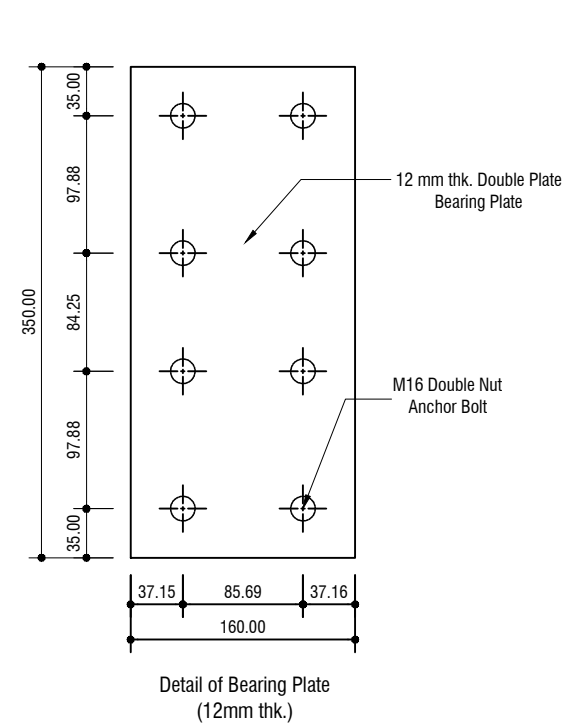


Detail of Bearing Plate (12mm thk.)

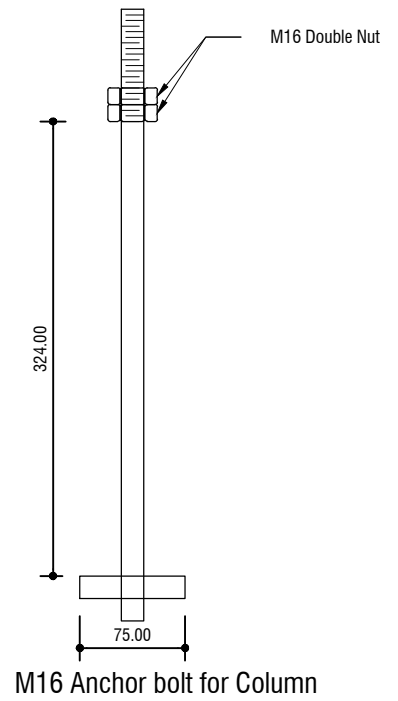


M16 Anchor bolt for Column

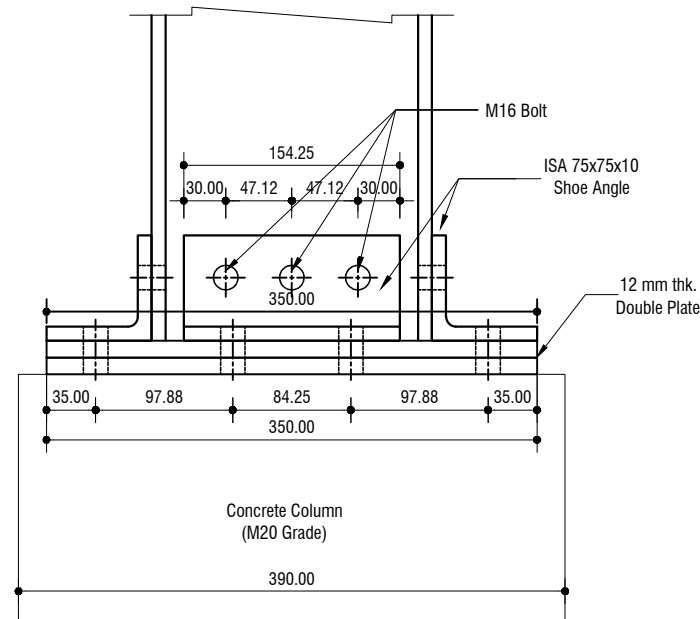

Section of Bearing Plate and Column Base

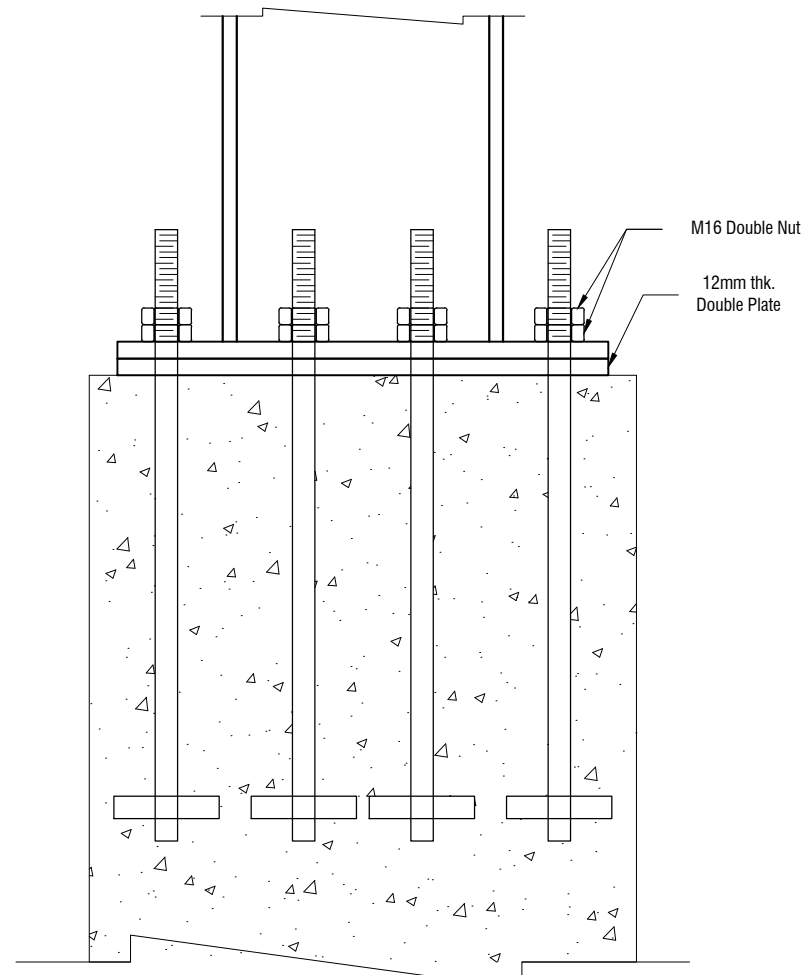

Section of Anchor Bolt

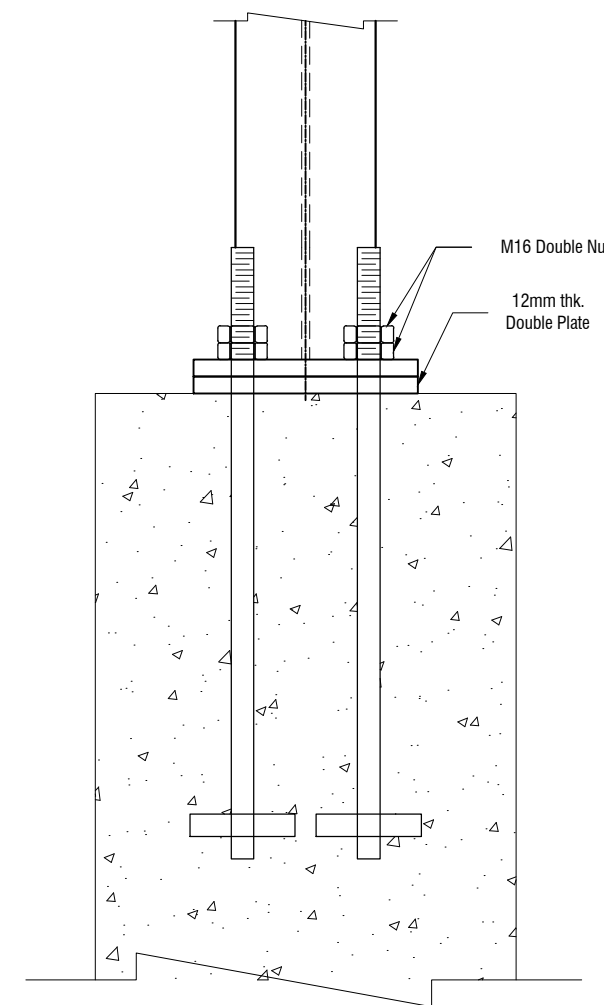

Section of Anchor Bolt

Client :
Rautamai Rural Municipality
Office of the Municipal Executive
Bhutar, Udaypur
Province-1
Nepal

Consultant :
Gaumukhi Engineering Services Pvt.Ltd
Sanepa,Lalitpur-2, Nepal
Phone: 01-5905005
Email: gaumukhiengineering@gmail.com

Project Title:
Detailed Project Report of Municipality Building
Rautamai Rural Municipality, Bhutar, Udaypur



Consultant:
Designed By : Suruchi Shah
Drawn By : Suruchi Shah
Signature :
Checked By :Balendra Shah
Signature :
Approved By :
Signature :

Client:
Checked By :
Signature :
Recommended By :
Signature :
Approved By :
Signature :


Sheet Title:
COLUMN BASE DETAILS

Date :2019
Scale : Not In Scale
Unit :MM


Sheet No. :
S
04

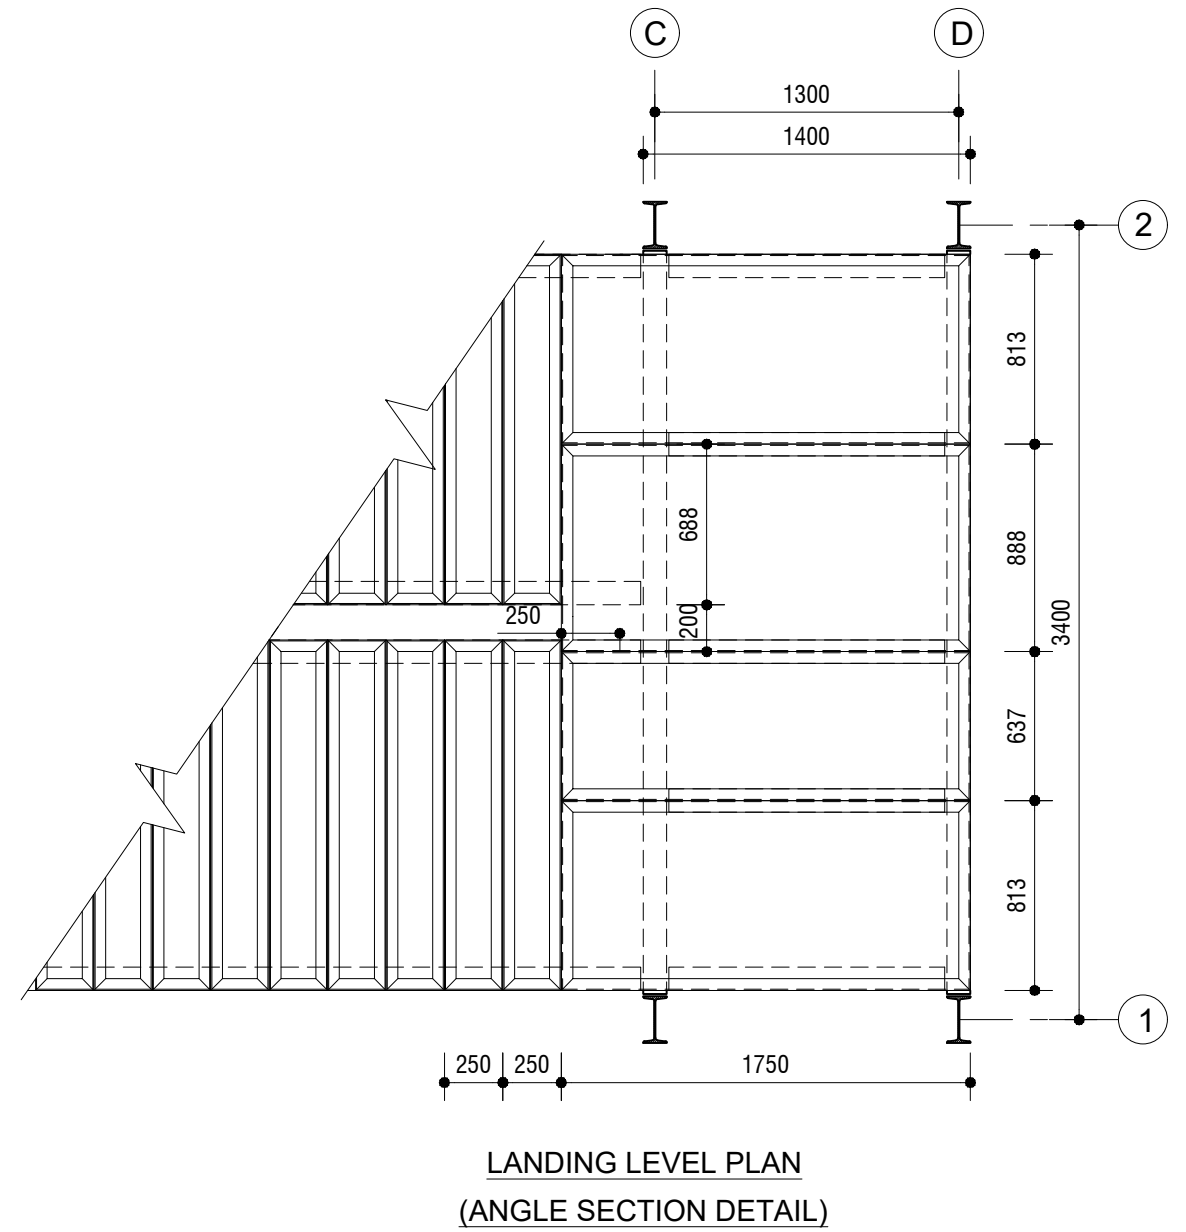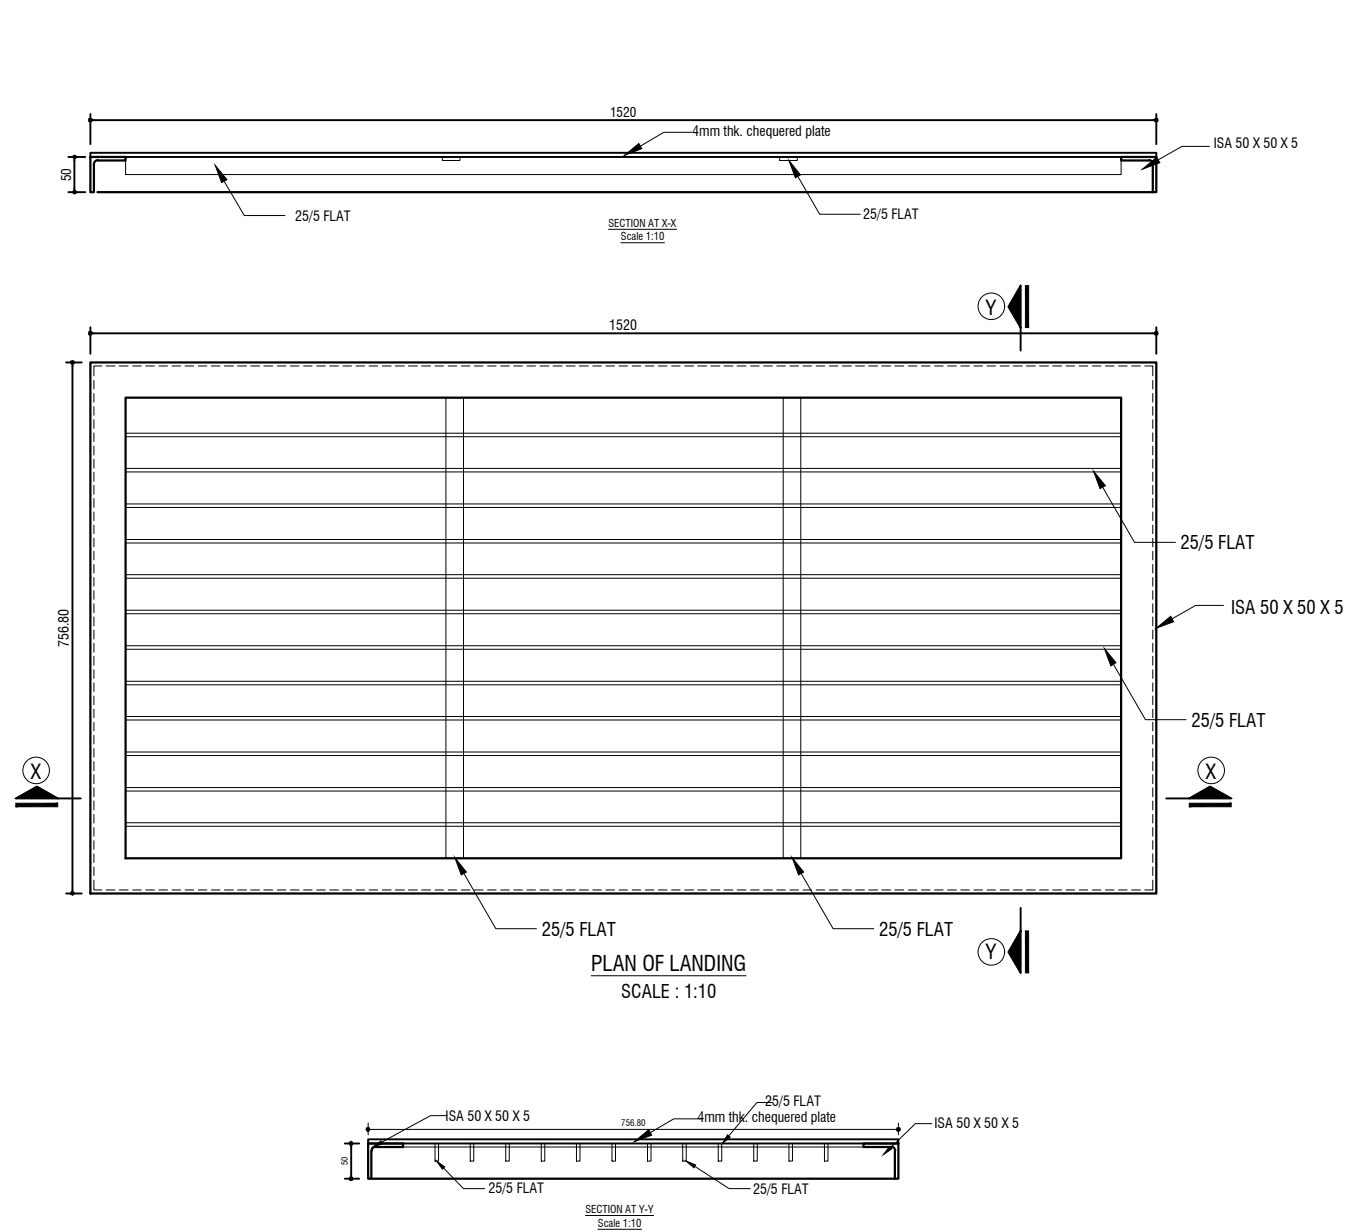

Client : Rautamai Rural Municipality Office of the Municipal Executive Bhutar, Udaypur Province-1 Nepal	Consultant : Gaumukhi Engineering Services Pvt.Ltd Sanepa,Lalitpur-2, Nepal Phone: 01-5905005 Email: gaumukhiengineering@gmail.com	Project Title: Detailed Project Report of Municipality Building Rautamai Rural Municipality, Bhutar, Udaypur	Consultant:		Client:		Sheet Title: Landing Details	Sheet No. : A04	
			Designed By : - Nitu Basent		Drawn By : Nitu Basent				Checked By :
			Signature :		Signature :				
			Checked By : Balendra Shah		Recommended By :				
			Signature :		Signature :		Date : 2019		
			Approved By :		Approved By :		Scale : As Mentioned Above		
			Signature :		Signature :		Unit :		

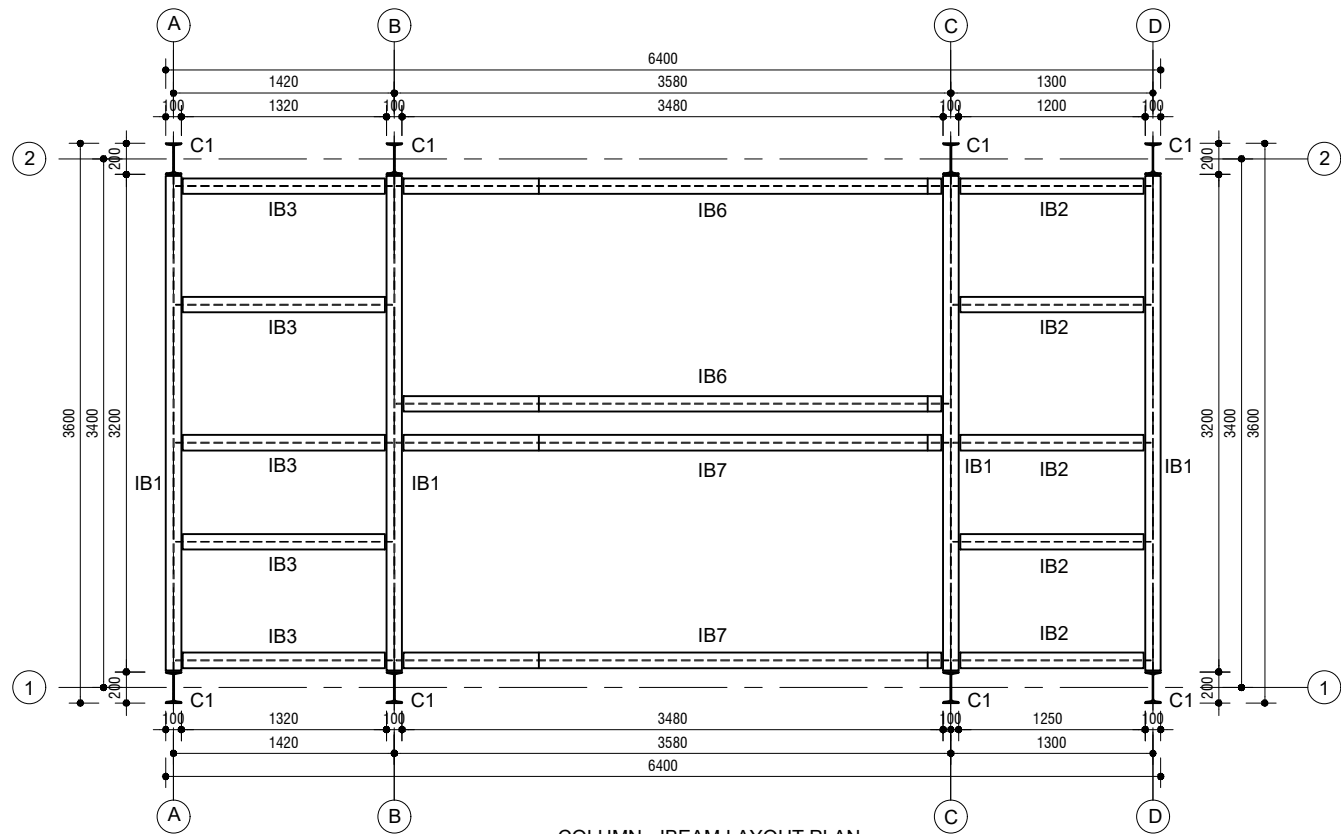

COLUMN - IBEAM LAYOUT PLAN
GROUND FLOOR PLAN (± 0000 LVL)

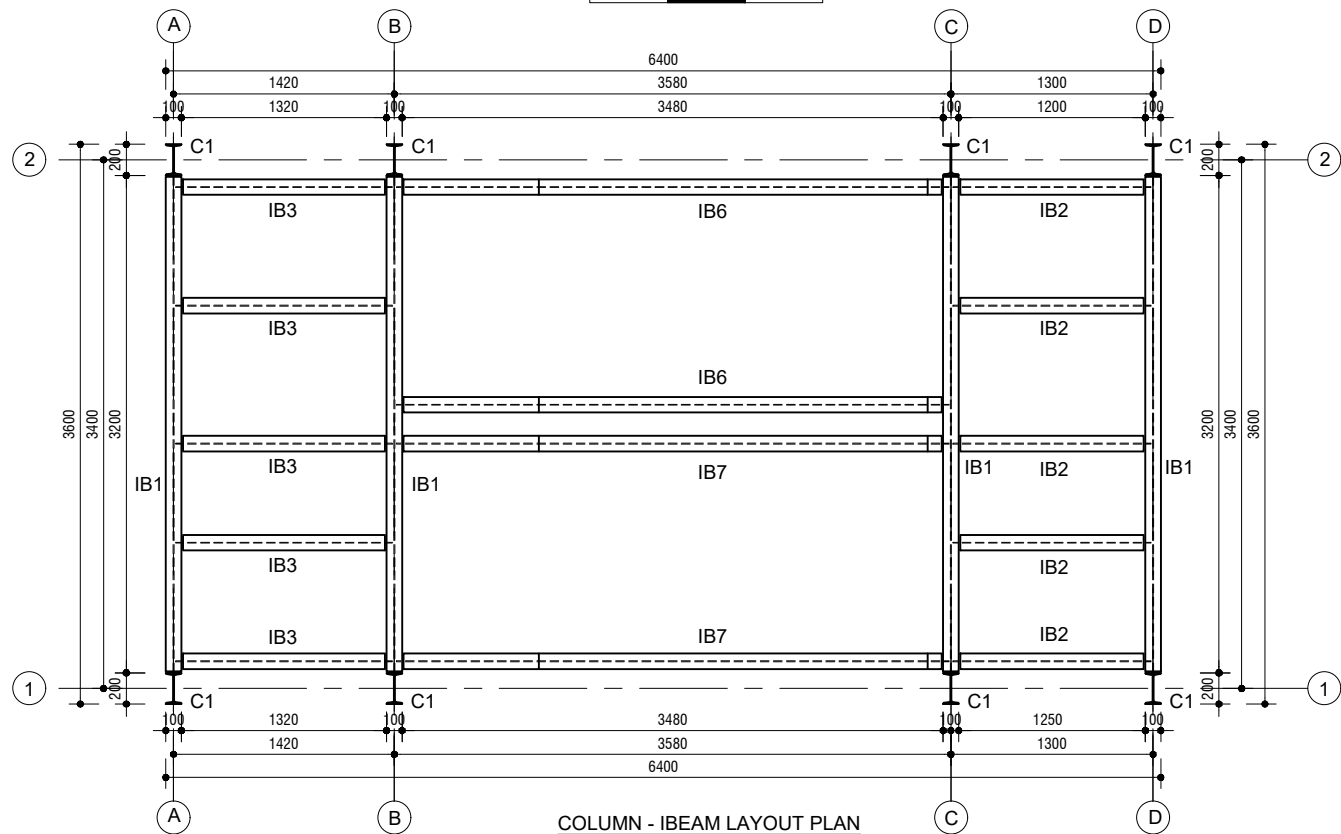

COLUMN - IBEAM LAYOUT PLAN
FIRST & SECOND FLOOR PLAN (+ 4200MM LVL & 5100MM LVL)

COLUMN SCHEDULE

S.NO.	DESIGNATION	SIZE	NUMBER
1	C1	ISMB 200	8

BEAM SCHEDULE

S.NO.	DESIGNATION	SIZE	NUMBER
1	IB1	ISMB 200	13
2	IB2	ISMB 200	15
3	IB3	ISMB 200	15
4	IB4	ISMB 200	2
5	IB5	ISMB 200	2
6	IB6	ISMB 200	4
7	IB7	ISMB 200	4

Client :
Rautamai Rural Municipality
Office of the Municipal Executive
Bhutar, Udaypur
Province-1
Nepal

Consultant :
Gaumukhi Engineering Services Pvt.Ltd
Sanepa,Lalitpur-2, Nepal
Phone: 01-5905005
Email: gaumukhiengineering@gmail.com

Project Title:
Detailed Project Report of Municipality Building
Rautamai Rural Municipality, Bhutar, Udaypur

Consultant:
Designed By : Suruchi Shah
Signature :
Checked By :Balendra Shah
Signature :
Approved By :
Signature :






Drawn By :

Client:
Checked By :
Signature :
Recommended By :
Signature :
Approved By :
Signature :

Sheet Title:
COLUMN - BEAM LAYOUT PLAN
Date :2019
Scale : As Mention Above
Unit :

Sheet No. :

S
05

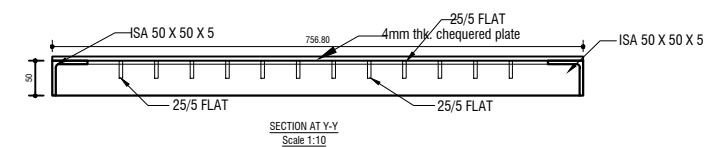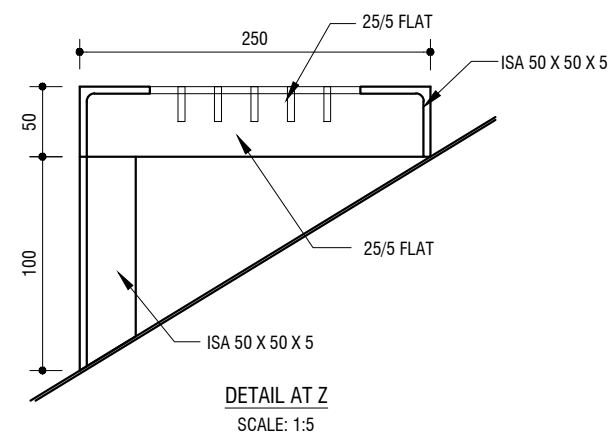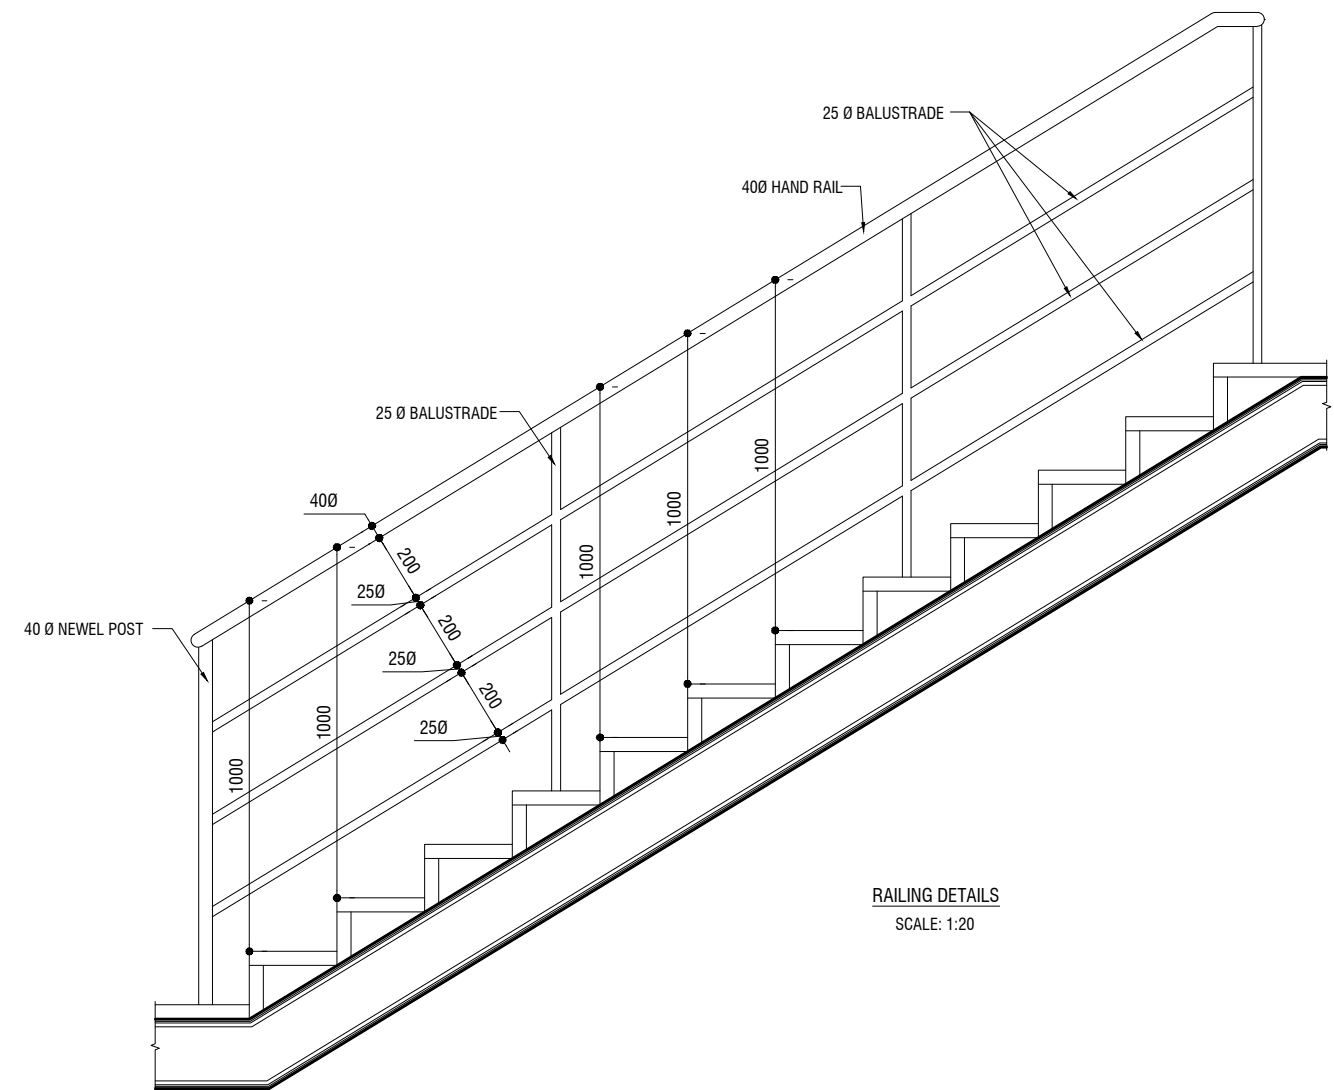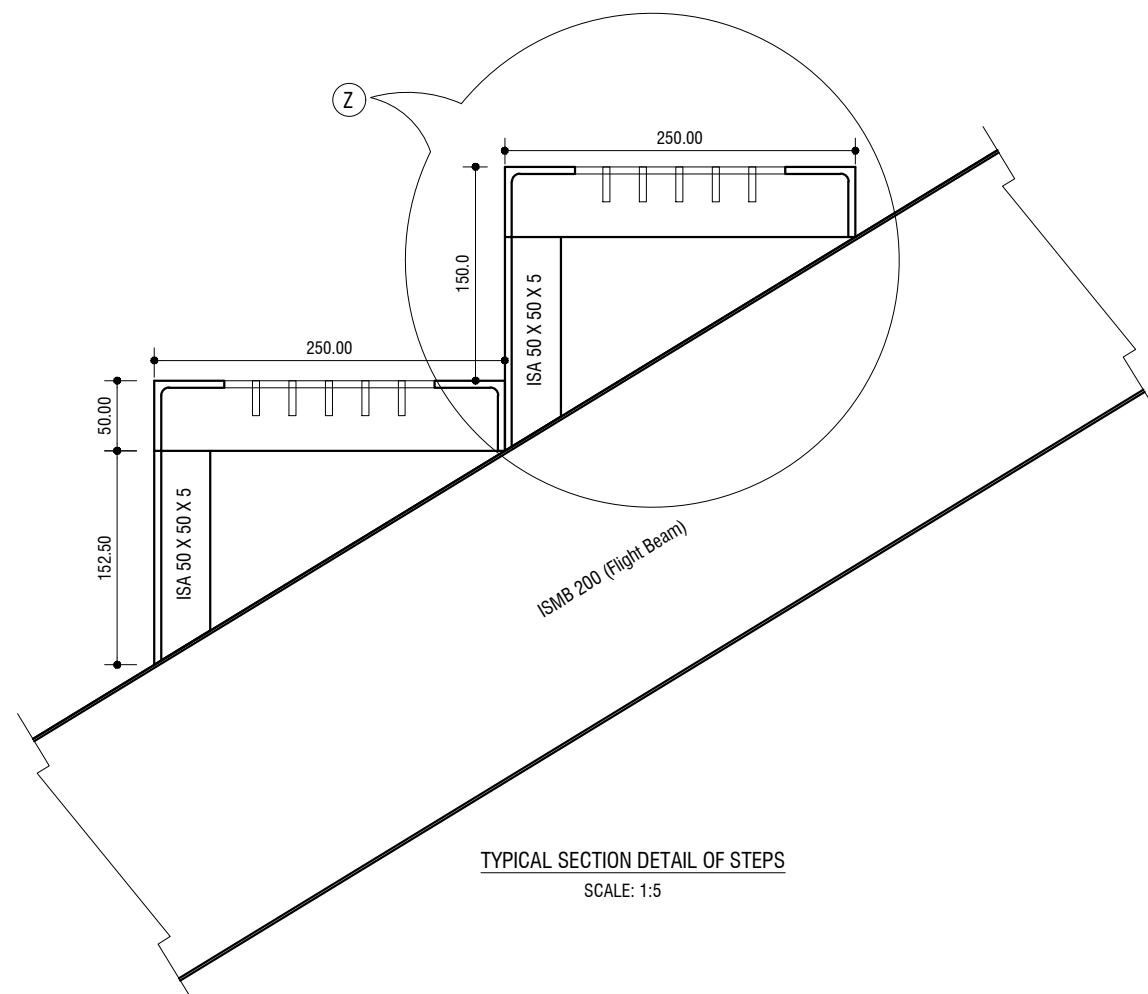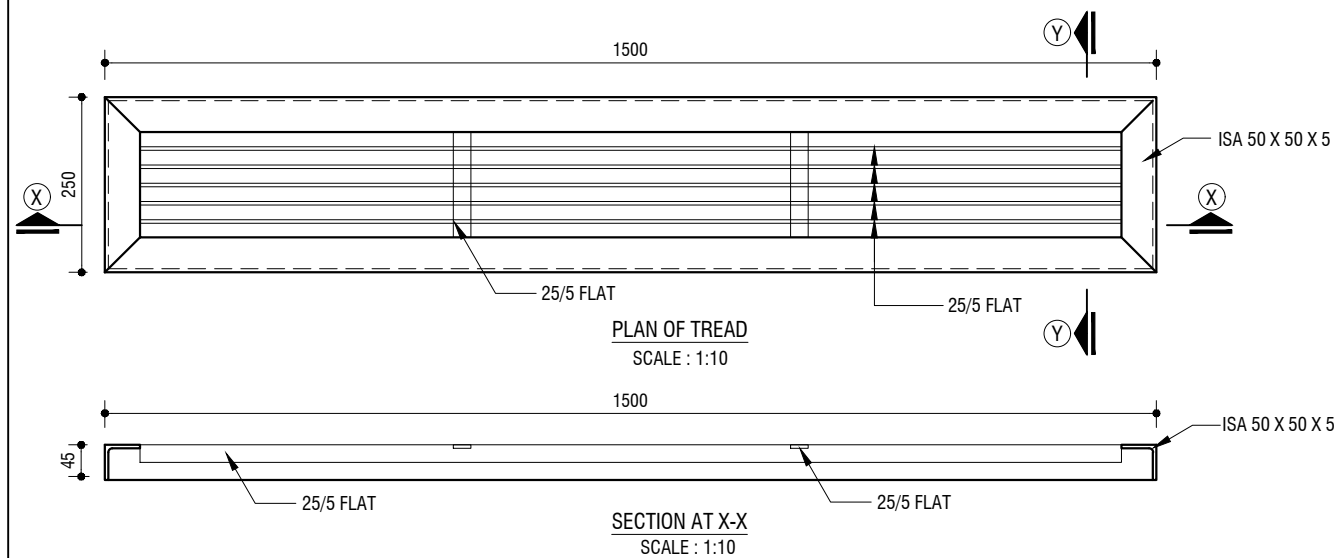

Client :
Rautamai Rural Municipality
Office of the Municipal Executive
Bhutar, Udaypur
Province-1
Nepal

Consultant :
Gaumukhi Engineering Services Pvt.Ltd
Sanepa,Lalitpur-2, Nepal
Phone: 01-5905005
Email: gaumukhiengineering@gmail.com


Project Title:
Detailed Project Report of Municipality Building
Rautamai Rural Municipality, Bhutar, Udaypur

Consultant:
Designed By : - Nitu Basent
Signature :
Checked By : Balendra Shah
Signature :
Approved By :
Signature :


Client:
Checked By :
Signature :
Recommended By :
Signature :
Approved By :
Signature :

Sheet Title:
Steps/ Railing Details
Date : 2019
Scale : As Mentioned Above
Unit :






Sheet No. :
A
05

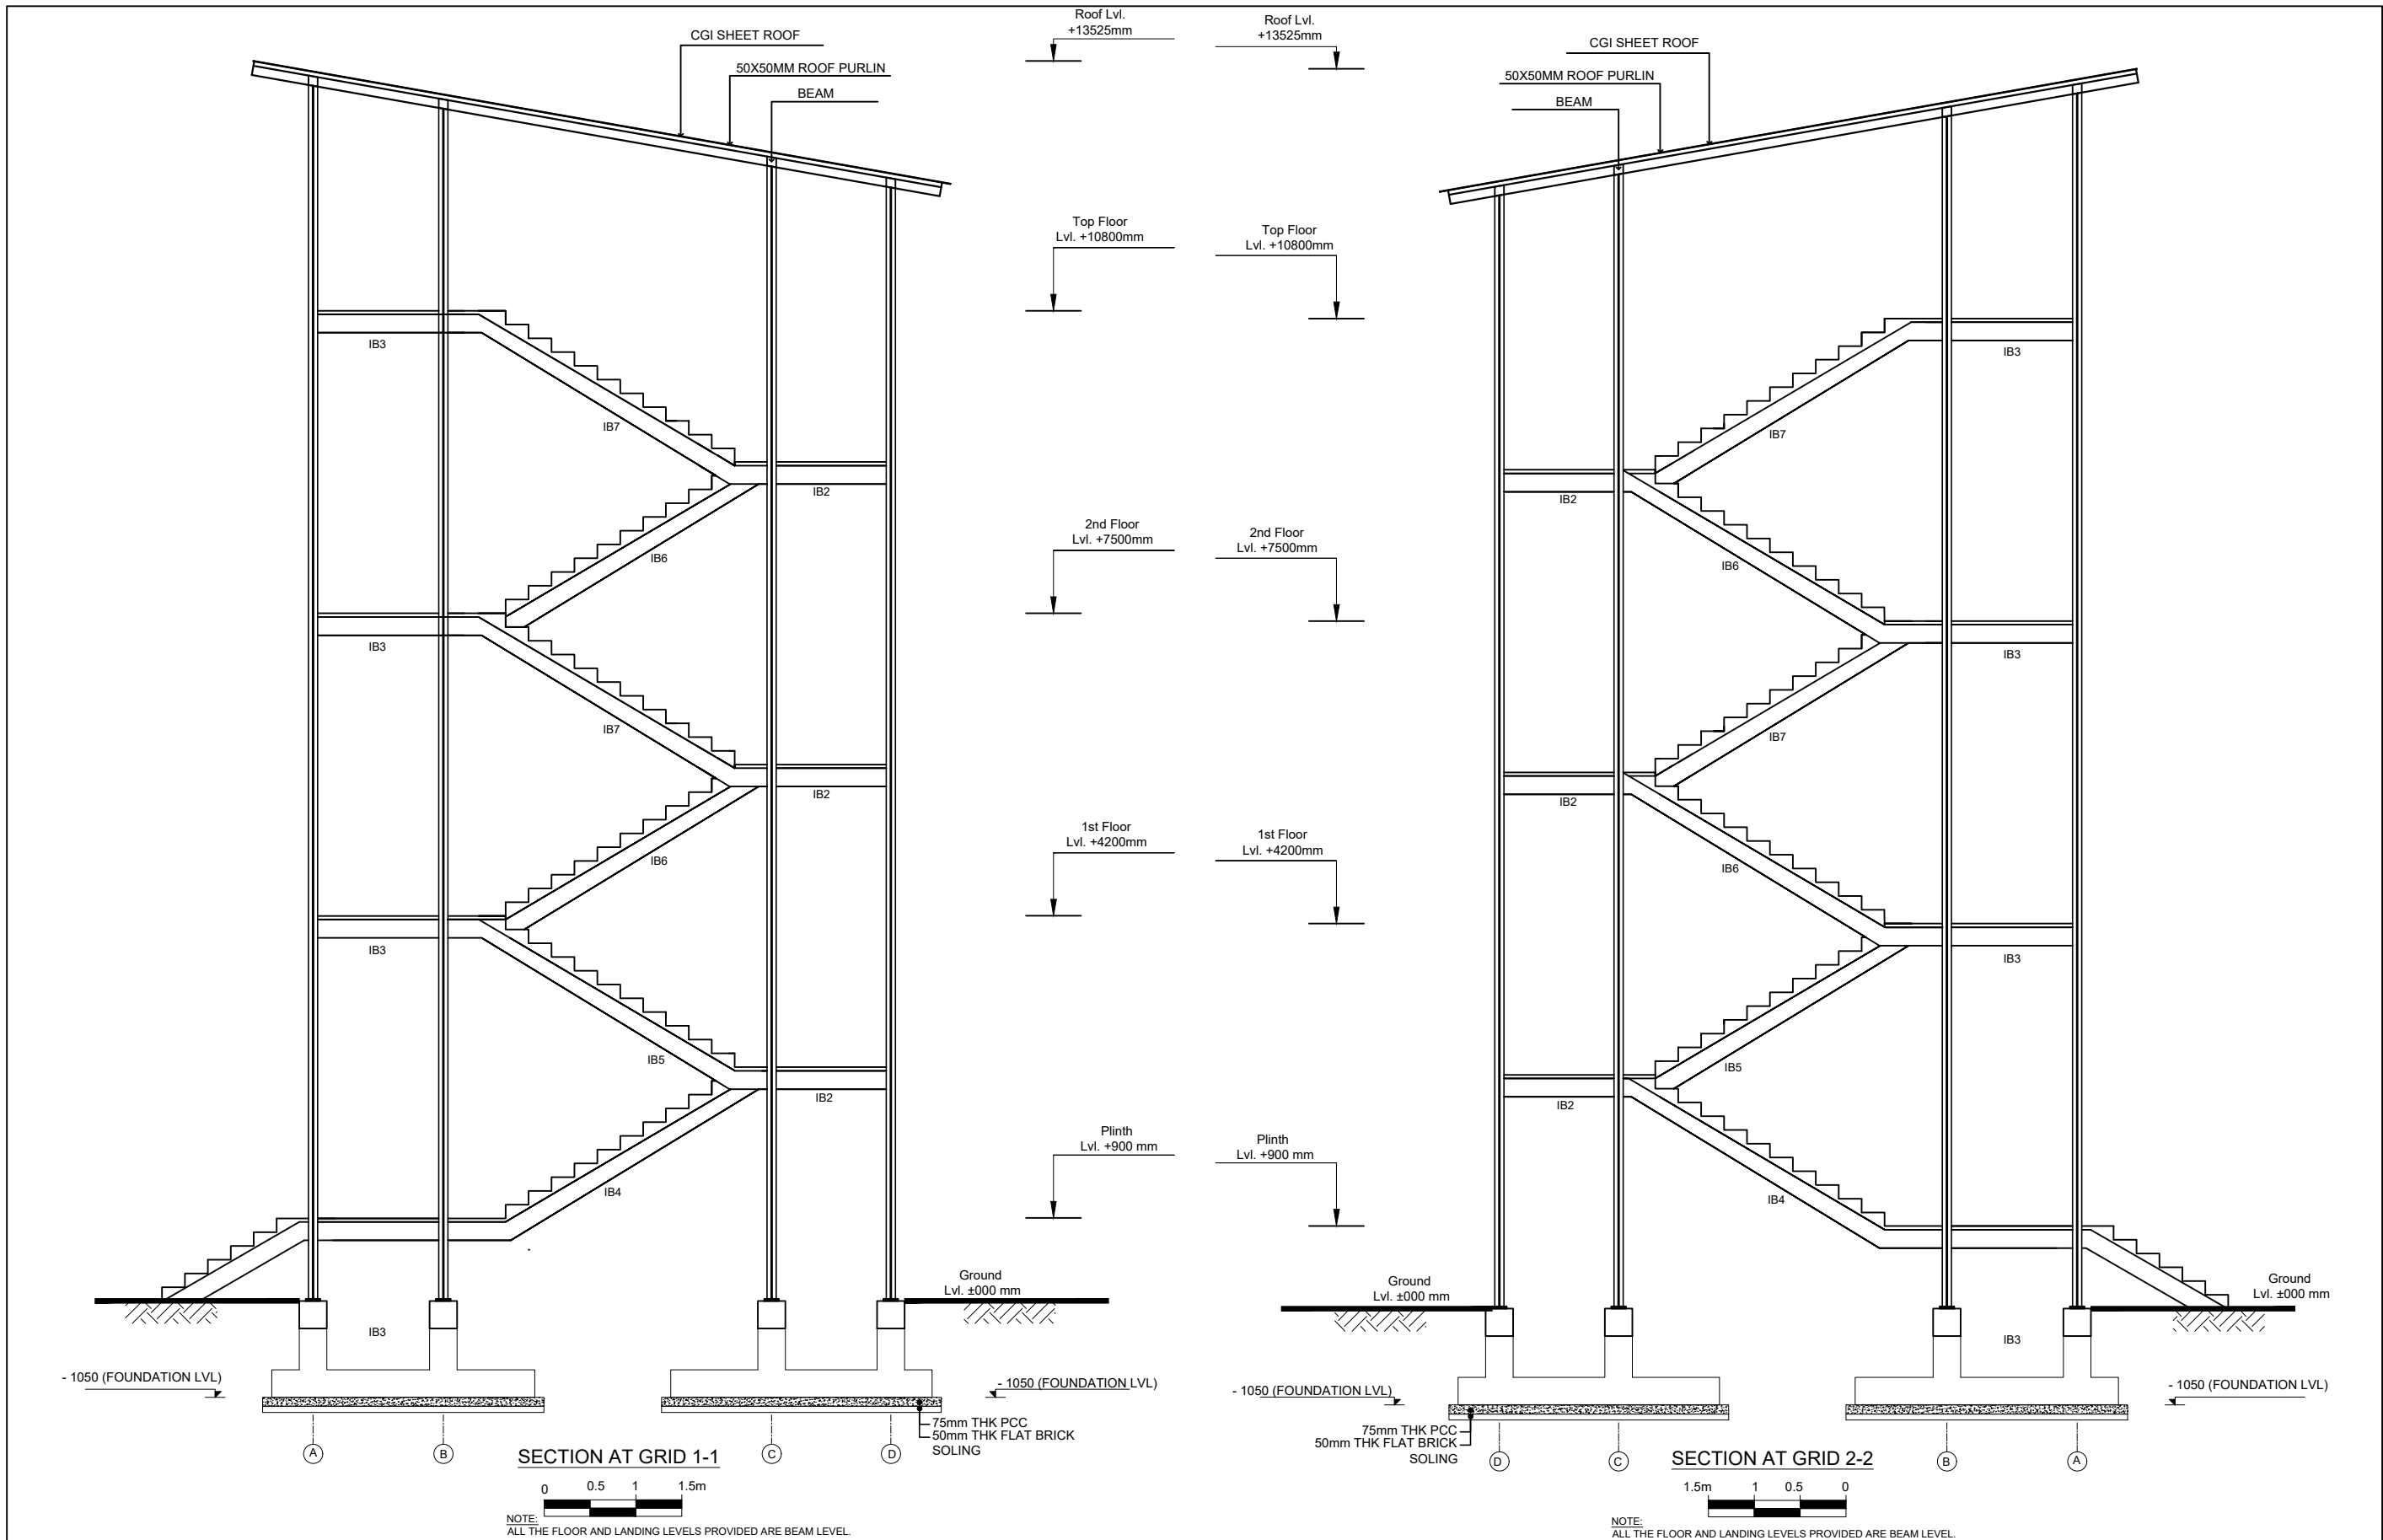

Client : Rautamai Rural Municipality Office of the Municipal Executive Bhutar, Udaypur Province-1 Nepal	Consultant : Gaumukhi Engineering Services Pvt.Ltd Sanepa,Lalitpur-2, Nepal Phone: 01-5905005 Email: gaumukhiengineering@gmail.com	Project Title: Detailed Project Report of Municipality Building Rautamai Rural Municipality, Bhutar, Udaypur	Consultant: Designed By : Suruchi Shah Signature : Checked By :Balendra Shah Signature : Approved By : Signature :	Client: Checked By : Signature : Recommended By : Signature : Approved By : Signature :	Sheet Title: GRID SECTIONS Date :2019 Scale : As Mention Above Unit :	Sheet No. : S 06
---	---	---	---	--	--	---

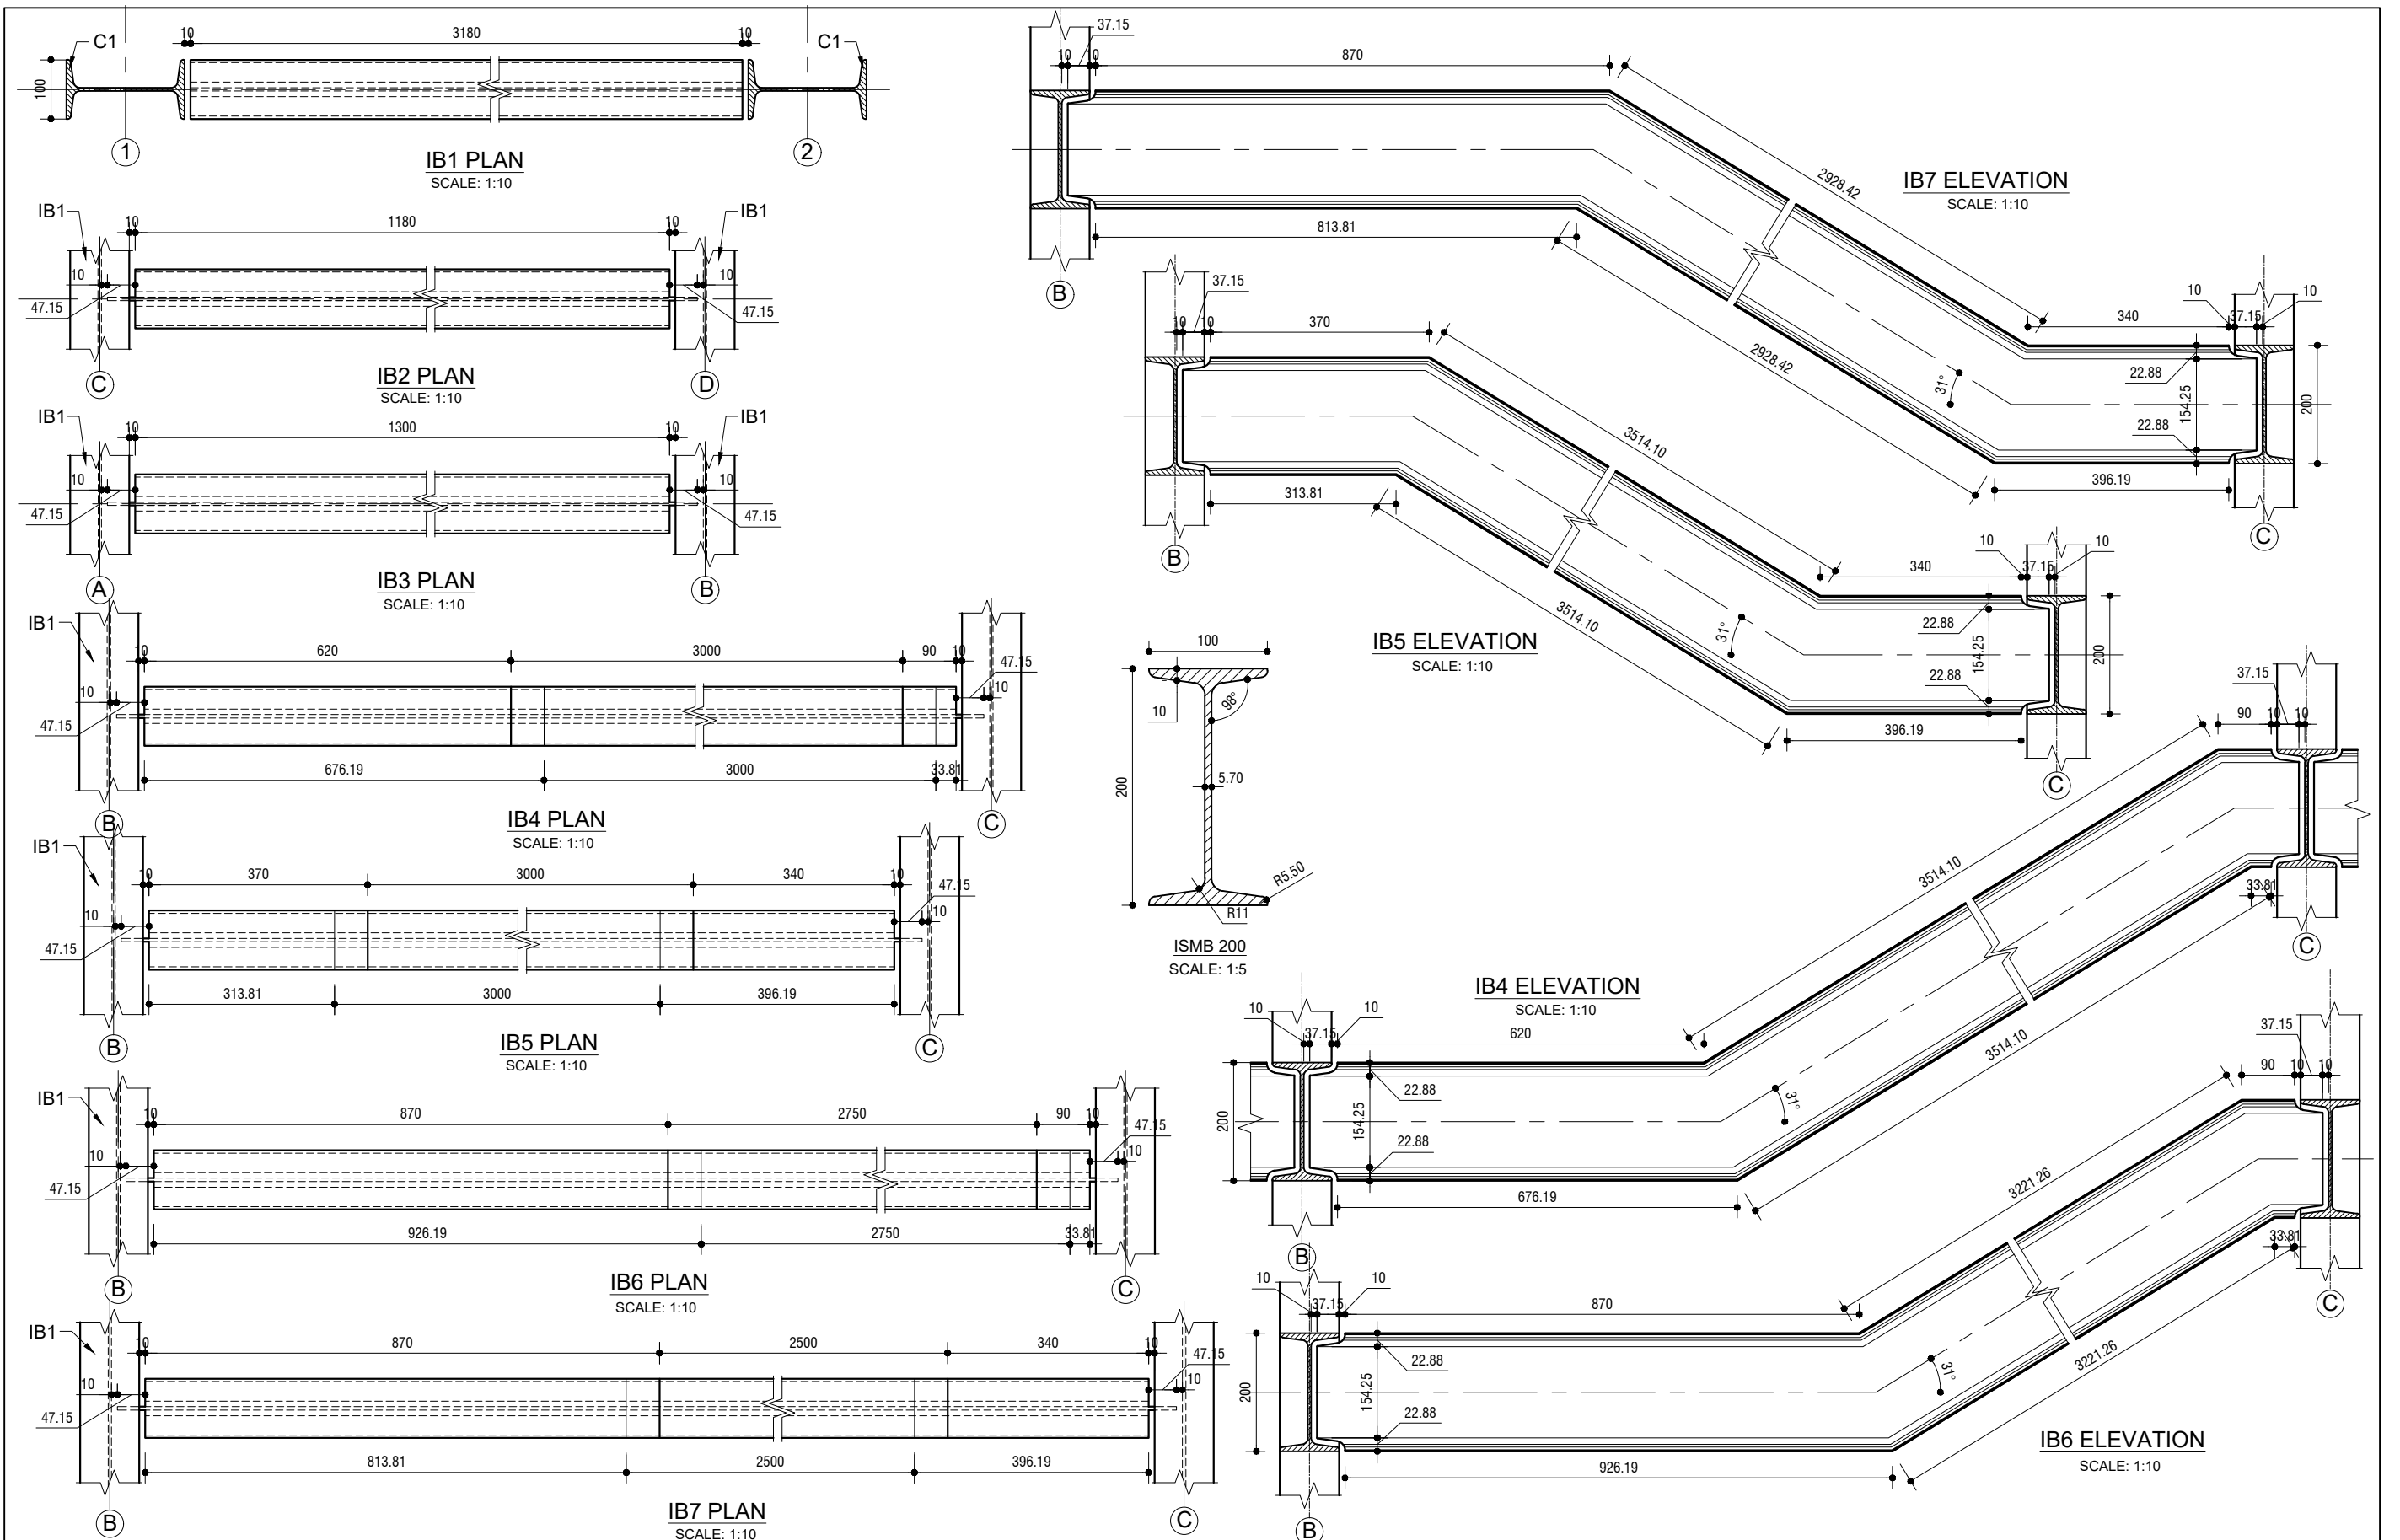




Client : Rautamai Rural Municipality Office of the Municipal Executive Bhutar, Udaypur Province-1 Nepal	Consultant : Gaumukhi Engineering Services Pvt.Ltd Sanepa,Lalitpur-2, Nepal Phone: 01-5905005 Email: gaumukhiengineering@gmail.com	Project Title: Detailed Project Report of Municipality Building Rautamai Rural Municipality, Bhutar, Udaypur	Consultant: Designed By : Suruchi Shah Signature : Checked By : Balendra Shah Signature : Approved By : Signature :	Client: Checked By : Signature : Recommended By : Signature : Approved By : Signature :	Sheet Title: BEAM DETAILS Date :2019 Scale : As Mentioned Above Unit :	Sheet No. : S 07
---	---	---	--	--	---	--

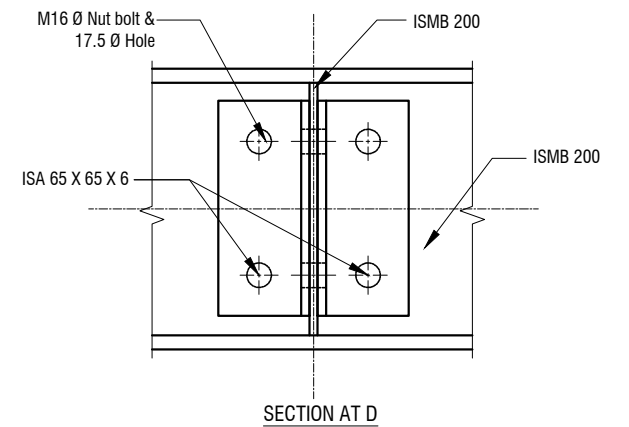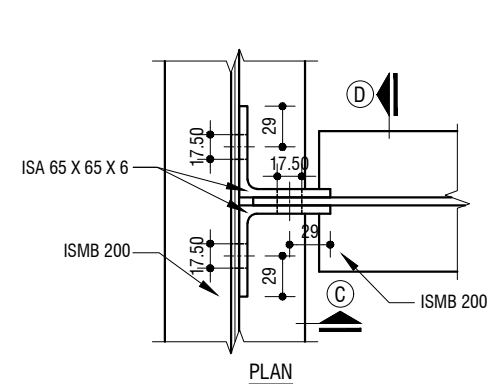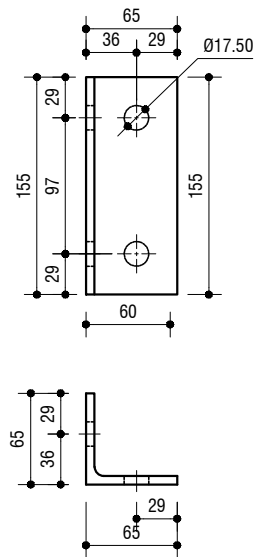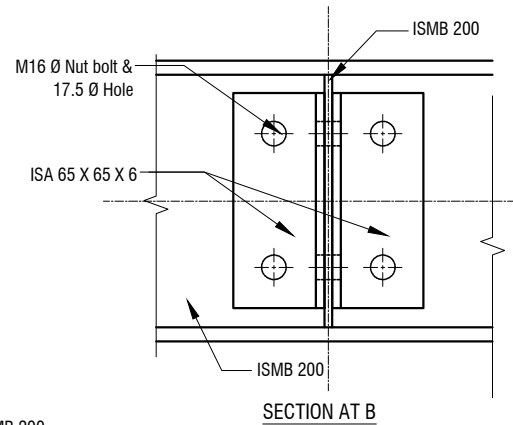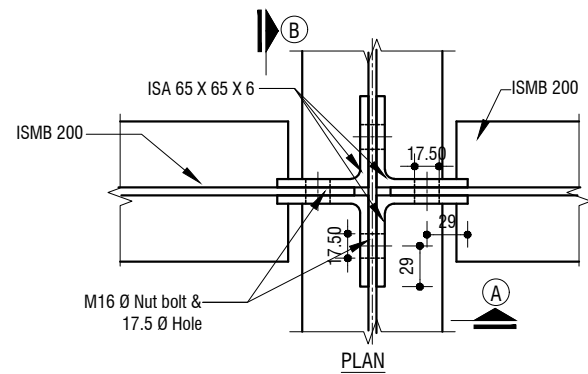




BEAM - BEAM CONNECTION DETAIL

HOLE DETAILS ON ISA 65 X 65 X 6

BEAM - BEAM CONNECTION DETAIL

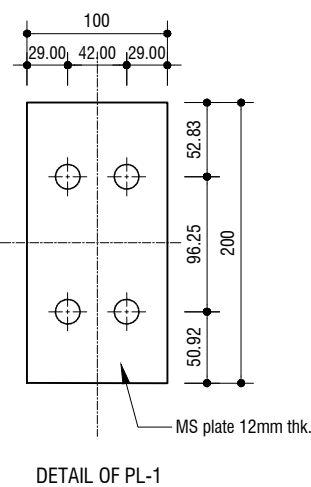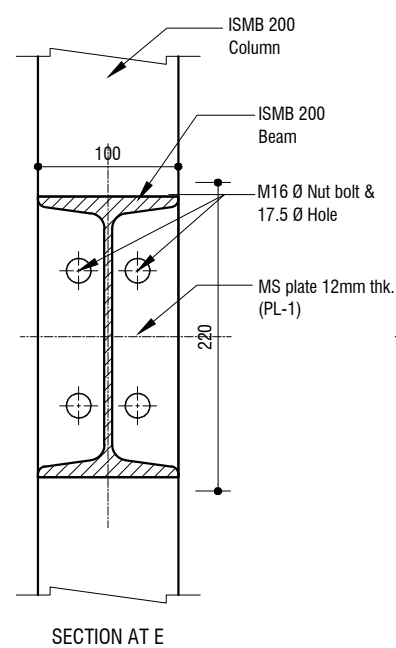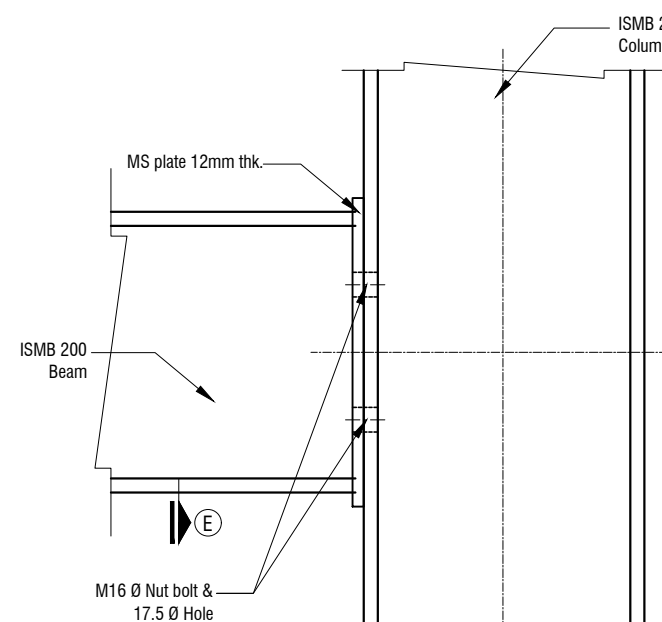

COLUMN - BEAM CONNECTION DETAIL

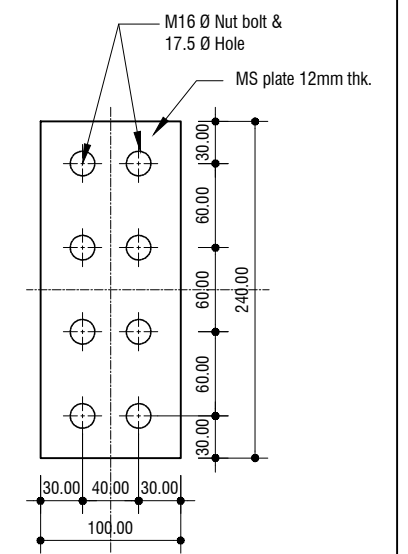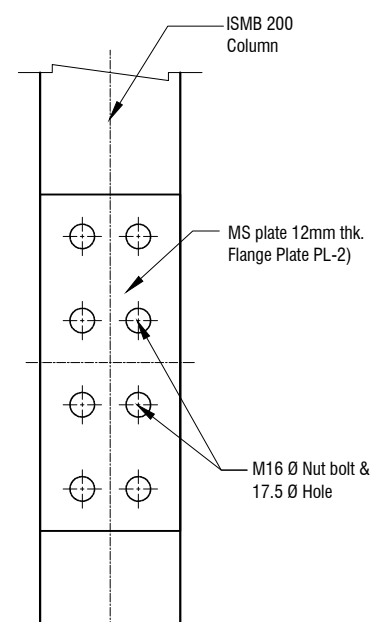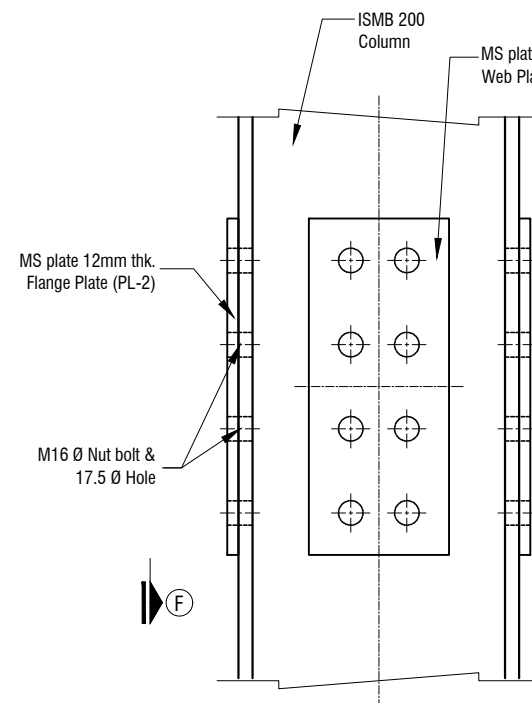

COLUMN SPLICE DETAIL

DETAIL OF PLATE (PL-2)

Client :
Rautamai Rural Municipality
Office of the Municipal Executive
Bhutar, Udaypur
Province-1
Nepal

Consultant :
Gaumukhi Engineering Services Pvt.Ltd
Sanepa,Lalitpur-2, Nepal
Phone: 01-5905005
Email: gaumukhiengineering@gmail.com



Project Title:
Detailed Project Report of Municipality Building
Rautamai Rural Municipality, Bhutar, Udaypur

Consultant:
Designed By : Suruchi Shah
Drawn By :Suruchi Shah
Signature :
Checked By : Balendra Shah
Signature :
Approved By :
Signature :



Client:
Checked By :
Signature :
Recommended By :
Signature :
Approved By :
Signature :

Sheet Title:
CONNECTION DETAILS # 1
Date : 2019
Scale : Not To Scale
Unit :



Sheet No. :
S
08

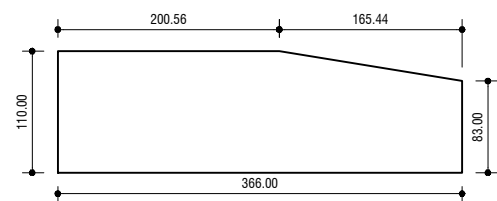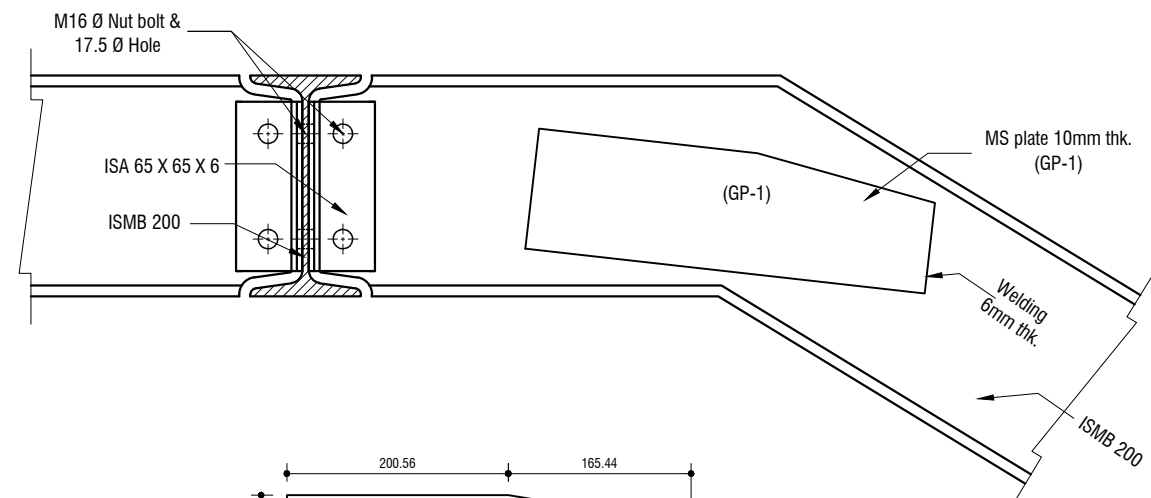



DETAIL OF PLATE (GP-1)
NOS.-2

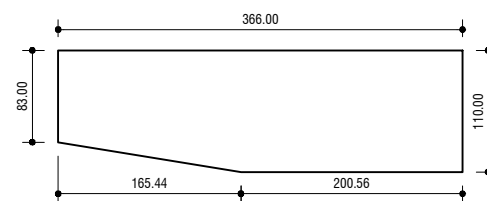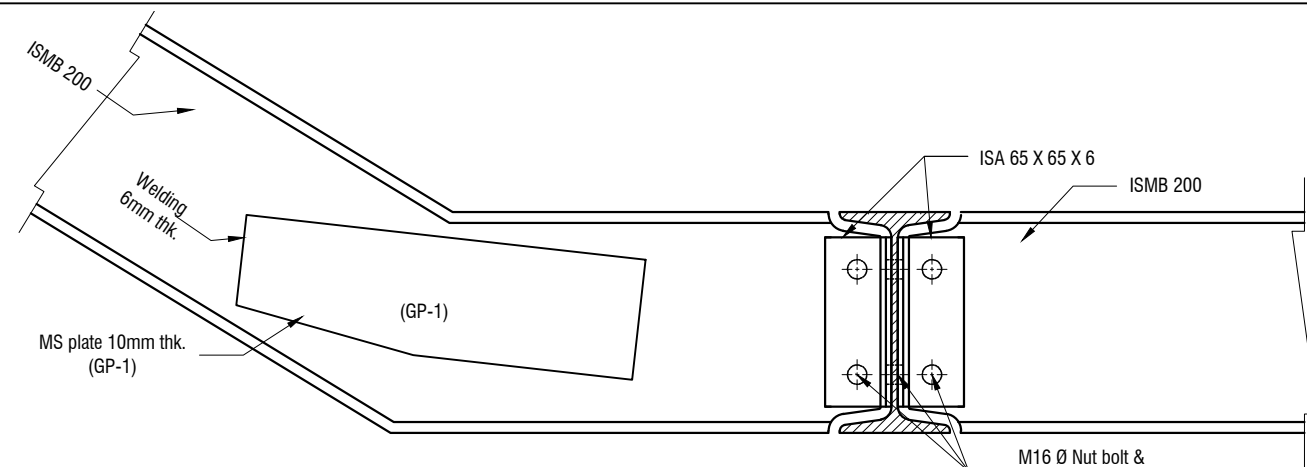

DETAIL OF PLATE (GP-1)
NOS.-2

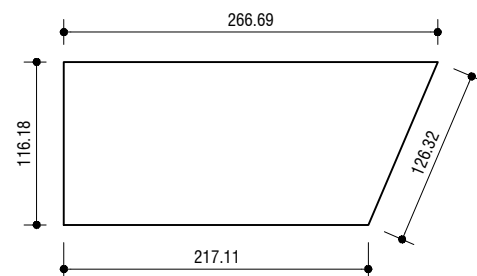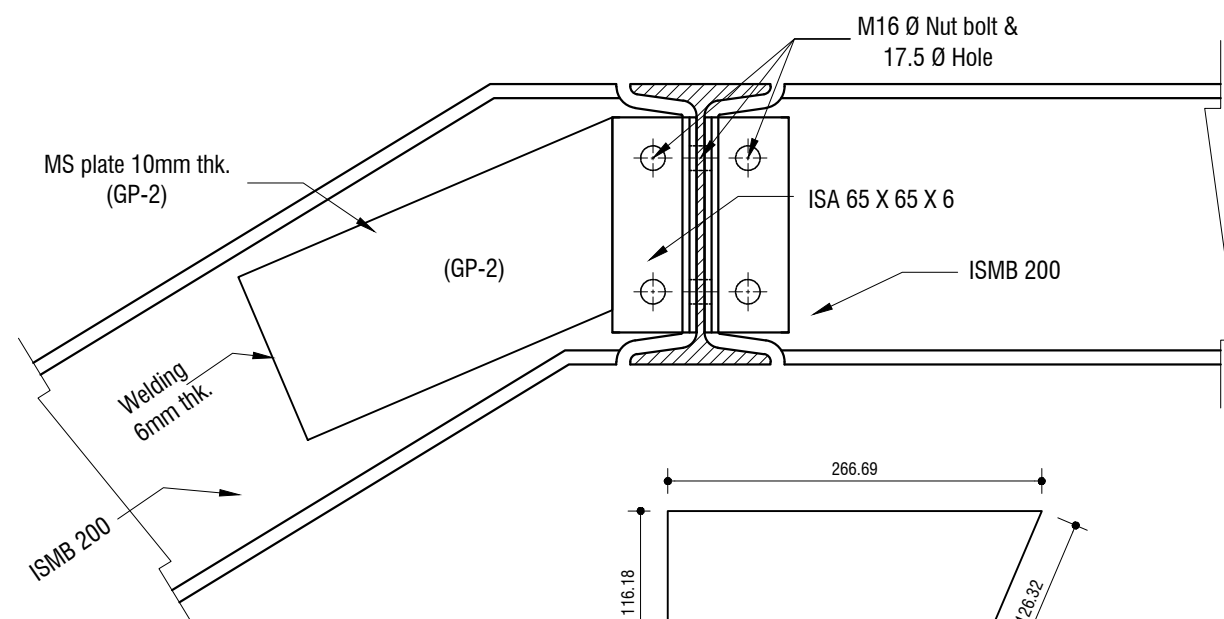

DETAIL OF PLATE (GP-2)
NOS.-2

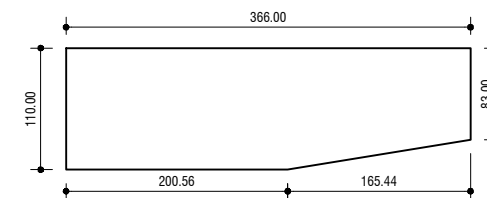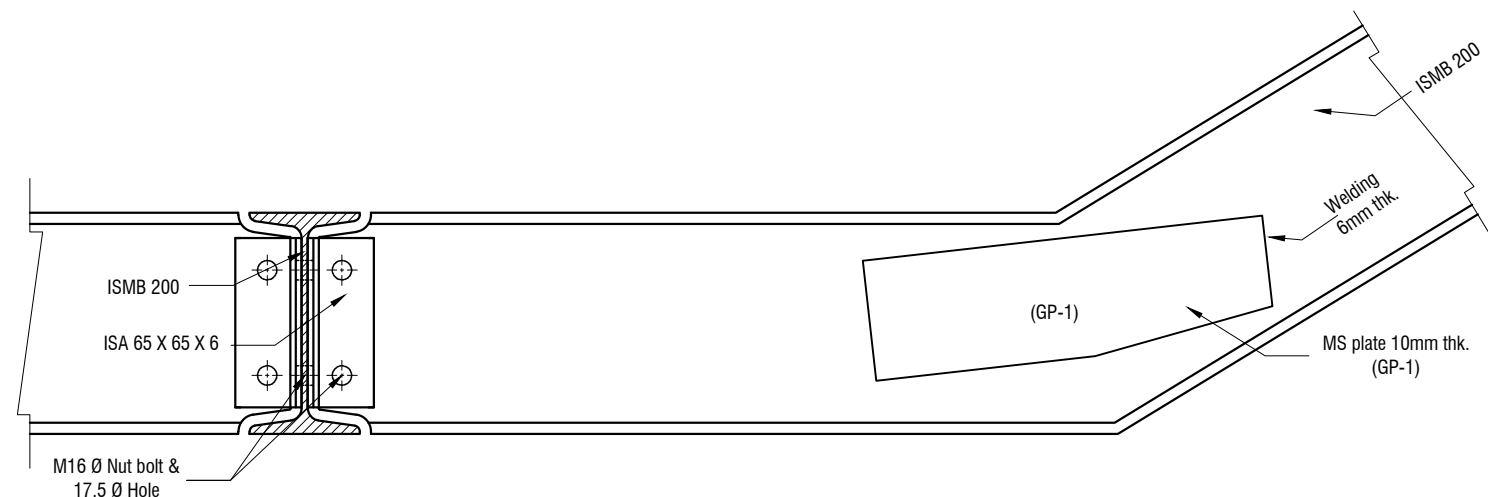

DETAIL OF PLATE (GP-1)
NOS.-2



Client :
Rautamai Rural Municipality
Office of the Municipal Executive
Bhutar, Udaypur
Province-1
Nepal

Consultant :

Project Title:
Detailed Project Report of Municipality Building
Rautamai Rural Municipality, Bhutar, Udaypur

Consultant:	
Designed By : Suruchi Shah	Drawn By : Suruchi Shah
Signature :	
Checked By : Balendra Shah	
Signature :	
Approved By :	
Signature :	

Client:
Checked By :
Signature :
Recommended By :
Signature :
Approved By :
Signature :

Sheet Title:
CONNECTION DETAILS # 2
Date : 2019
Scale : Not to Scale
Unit :

Sheet No. :

S
09